





TOPEKA METRO

**REQUEST FOR BIDS
Concrete Pads for Bus Stops
Phase 10 Group 1.2
TO-22-13**

**Appendix III
Engineering Studies**

J:\2015Proj\155044 (2021 PH 10.1)\CADD\Design\155044base ph 10.1_Sites 41-62.dwg
J:\2015Proj\155044 (2021 PH 10.1)\CADD\Design\155044base ph 10.1_Sites 41-62.dwg, 18th & Atwood (IB), 8/4/2021 9:26:14 AM

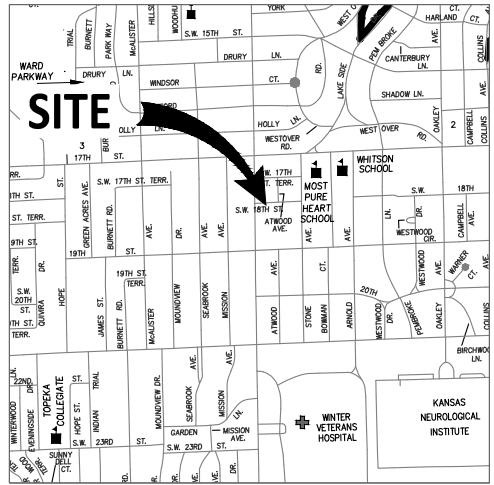
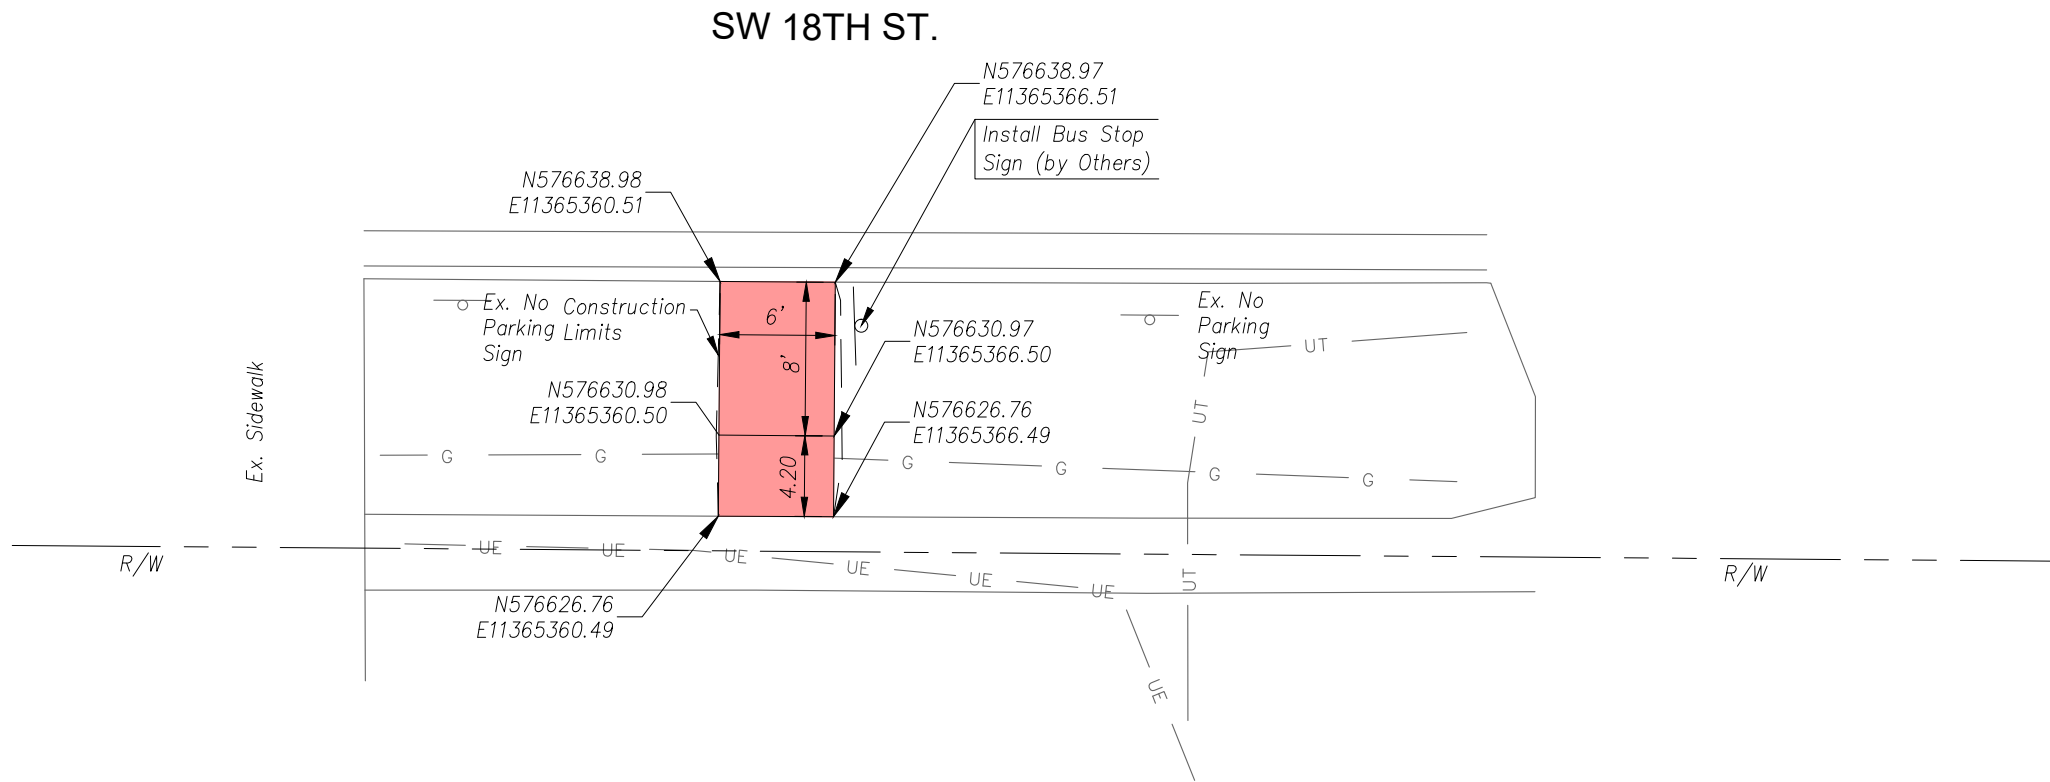


VICINITY MAP
NO SCALE

CONTROL
NAD 83 KRCS ZONE 11
NAVD 88

CP 101461 FOUND 1/2" REBAR W/CAP (CFS CONTROL)
N:576668.559 E:11365391.074 EL:974.80
1) NORTH B/C 18TH ST 2.0' S
2) SOUTH EDGE E-W WALK 1.2' N
3) FACE OF LIGHT POLE 23.0' ENE

CP 101462 FOUND 1/2" REBAR W/CAP (CFS CONTROL)
N:576669.378 E:11365293.702 EL:974.28
1) NORTH B/C 18TH ST 3.7' S
2) INLINE W/SOUTH EDGE E-W WALK TO EAST
3) INLINE W/EAST EDGE N-S WALK TO NORTH

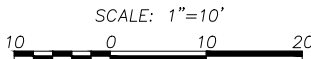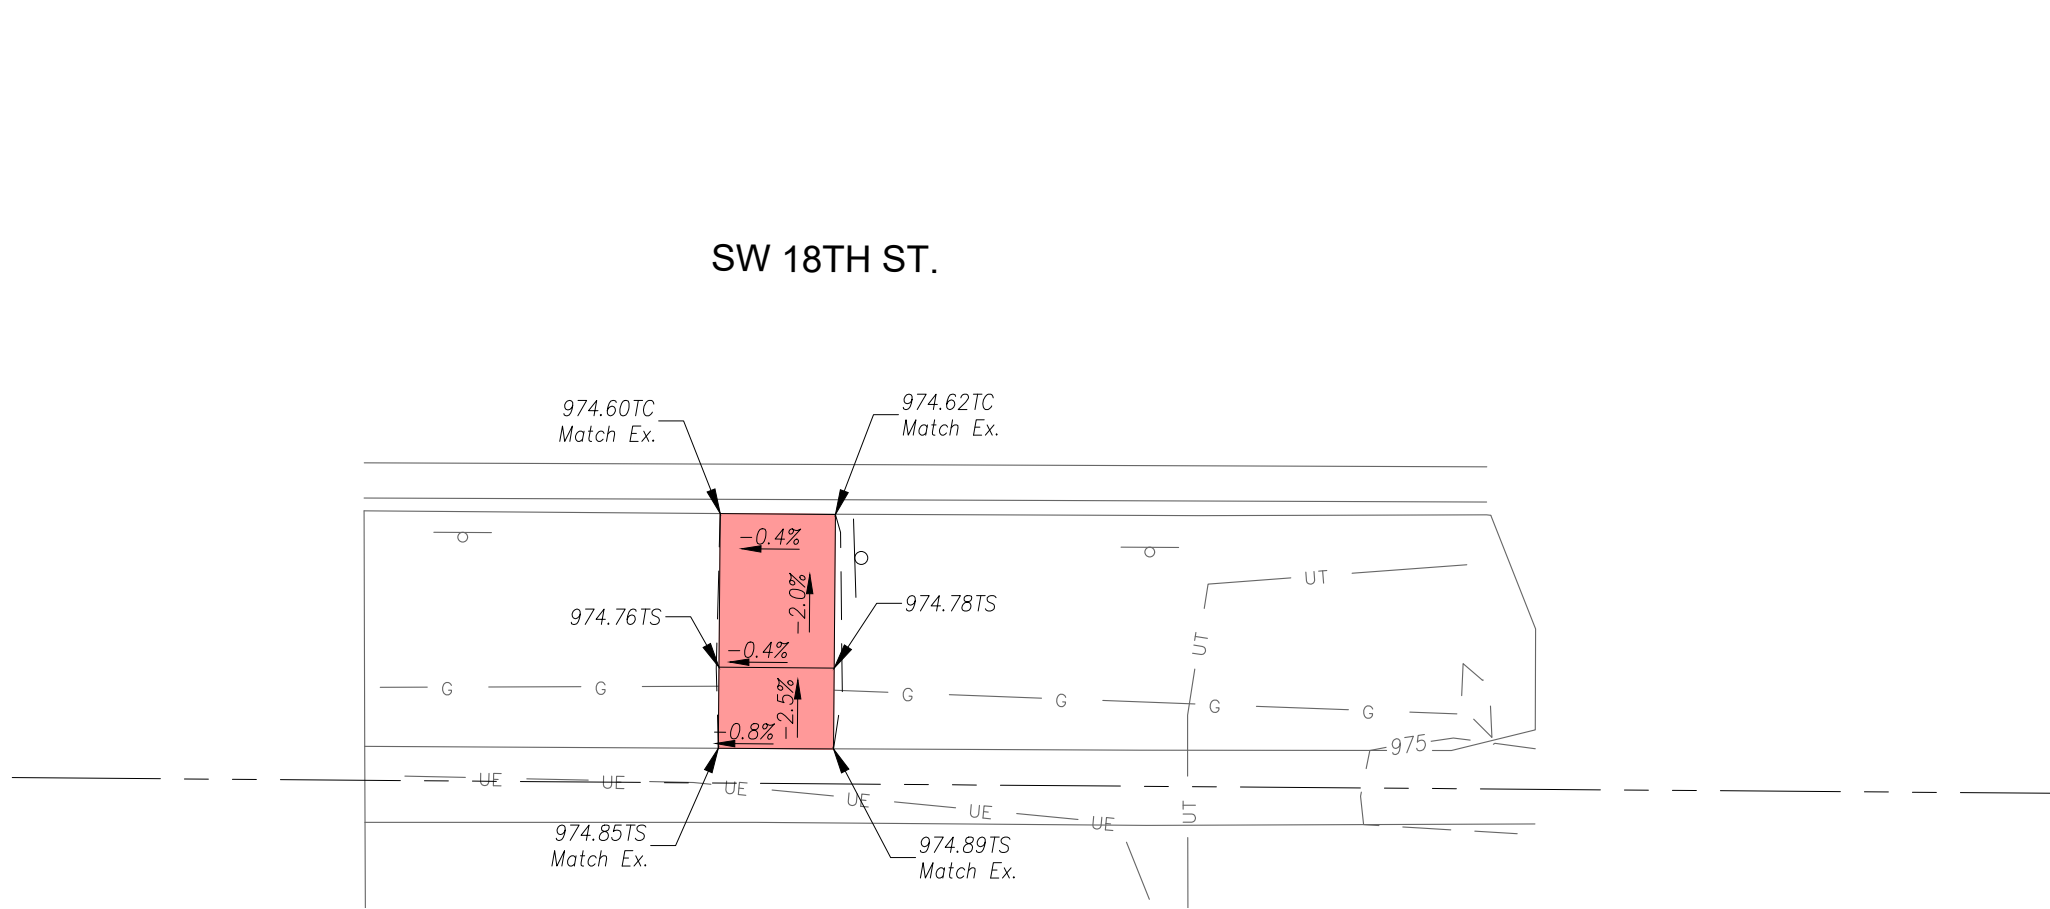

LEGEND

- Construct 5" Non-Reinforced Pad w/ 4" AB-3
- Conc. Sidewalk Removal
- Construct 4" Conc. Sidewalk


TP Top of Pavement
TS Top of Sidewalk

Note:
1. All grading side slopes shall be a 6:1 unless noted on plan.


SW 18TH ST. @
SW ATWOOD AVE. (IB)(MB)
(Standing Pad)

CFS ENGINEERS cfse.com	2930 SW Woodside Dr. Topeka, KS 66614 o: 785-272-4706 f: 785-272-4736	
	NOTE: TMTA, Phase 10.1	
CFS PROJECT #	15-5044	DATE: 3/26/21
PROJECT MANAGER:	KH	SHEET 1 OF 1

SW 20TH ST.

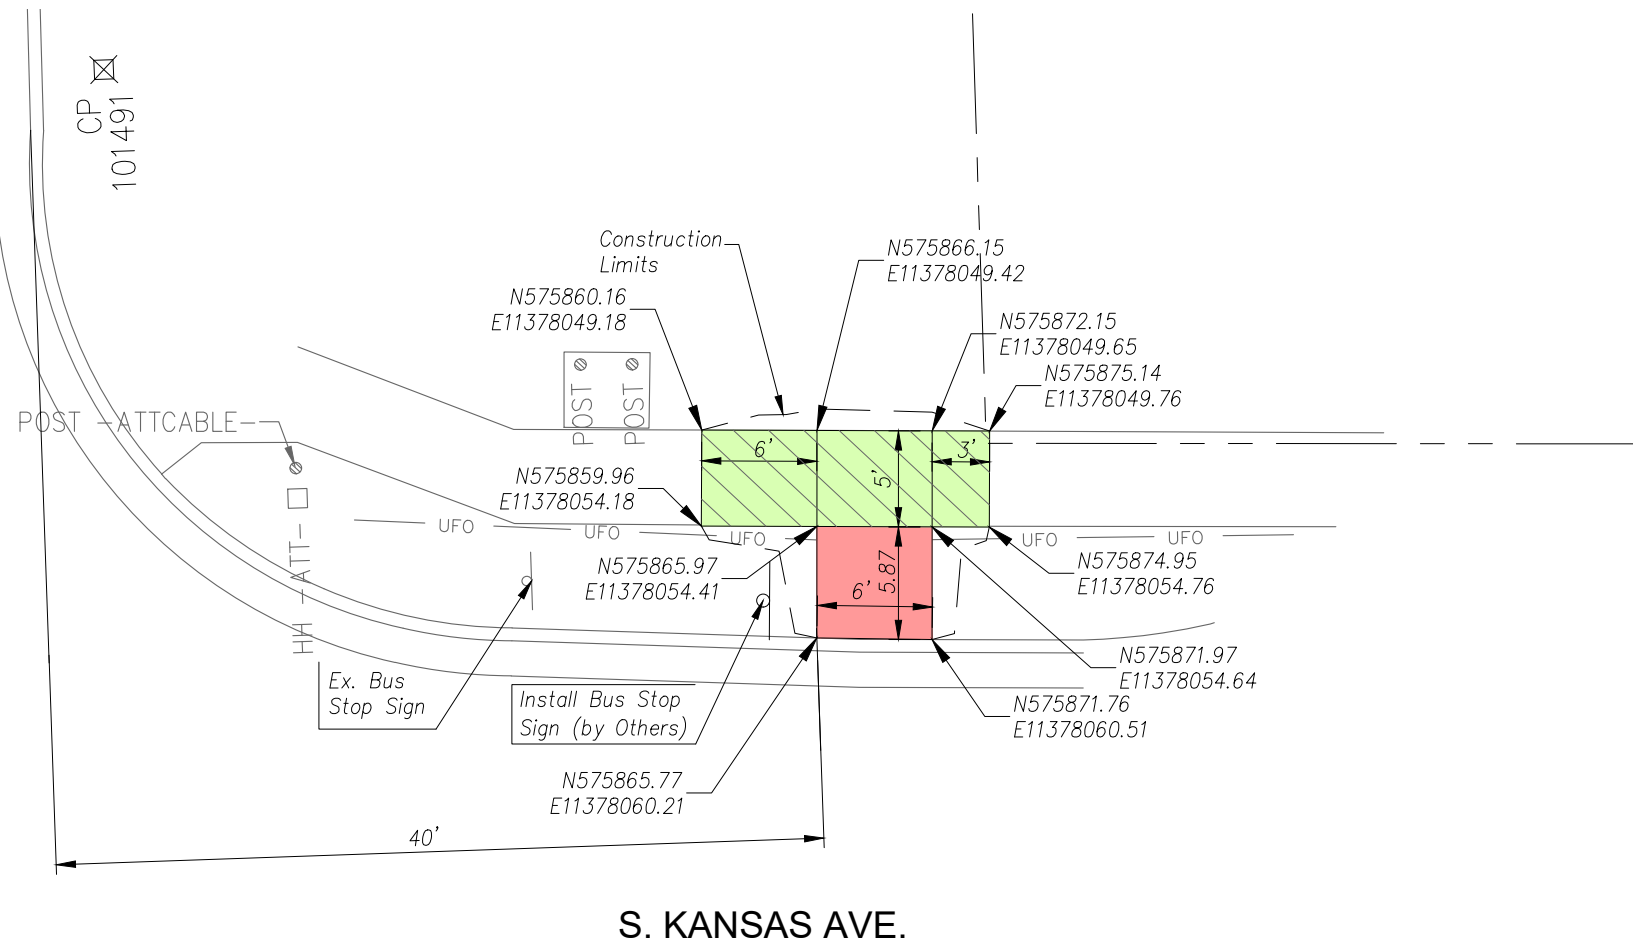

S. KANSAS AVE.

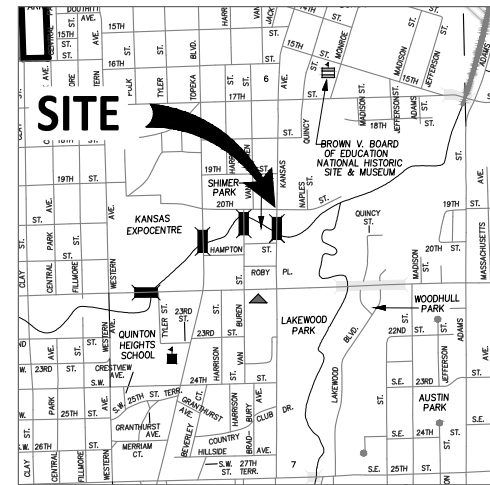

VICINITY MAP
NO SCALE

CONTROL
NAD 83 KRCS ZONE 11
NAVD 88


CP 101491 SET 5/8" REBAR W/CAP (CFS CONTROL)
N: 575829.688 E: 11378029.334 EL: 900.63

- 1) TO NORTH B/C 20TH ST 3.4' S
- 2) SOUTH EDGE E-W WALK 3.2' N
- 3) WEST EDGE N-S WALK @ B/C 12.7' E


CP 101492 SET 5/8" REBAR W/CAP (CFS CONTROL)
N: 575941.368 E: 11378060.143 EL: 899.09

- 1) TO WEST B/C KANSAS AVE 3.2' E
- 2) TO EAST EDGE N-S WALK 2.6' W
- 3) FACE OF LIGHT POLE 16.0' S

SW 20TH ST.

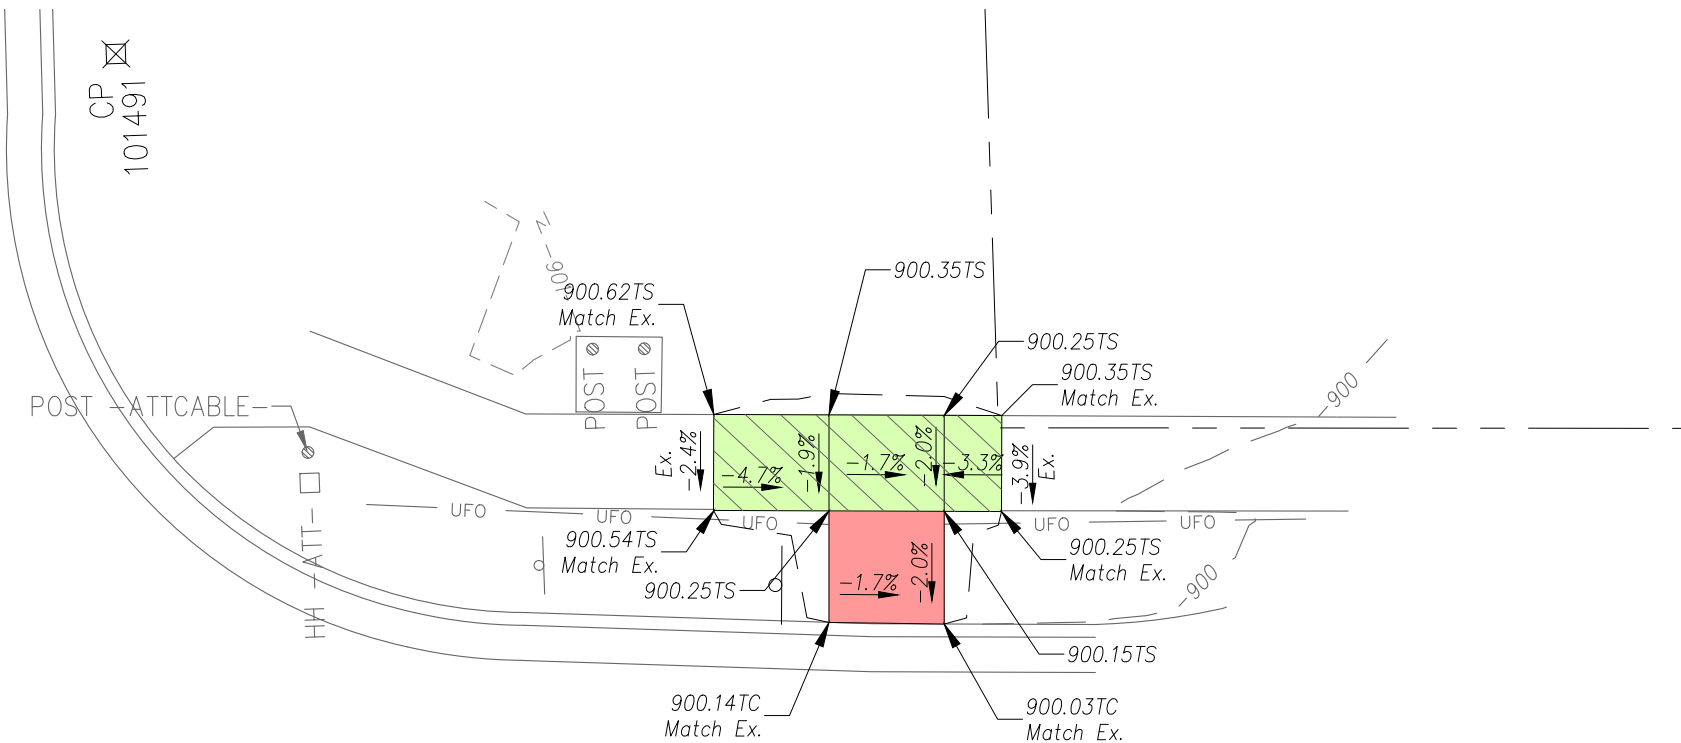

S. KANSAS AVE.

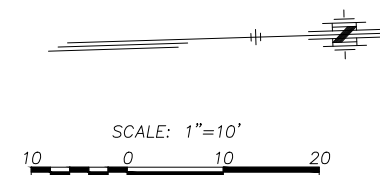

LEGEND

- Construct 5" Non-Reinforced Pad w/ 4" AB-3
- Conc. Sidewalk Removal
- Construct 4" Conc. Sidewalk



TP Top of Pavement
TS Top of Sidewalk

Note:
1. All grading side slopes shall be a 6:1 unless noted on plan.

S. KANSAS AVE. @
SW 20TH ST. (OB)(NE)
(Standing Pad)

CFS ENGINEERS
cfse.com
2930 SW Woodside Dr., Topeka, KS 66614
o: 785-272-4706 f: 785-272-4736

NOTE: TMTA, Phase 10.1
CFS PROJECT # 15-5044 DATE: 3/26/21
PROJECT MANAGER: KH SHEET 1 OF 1

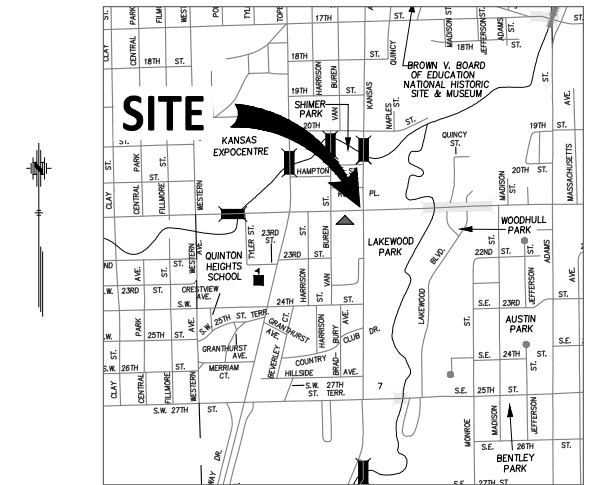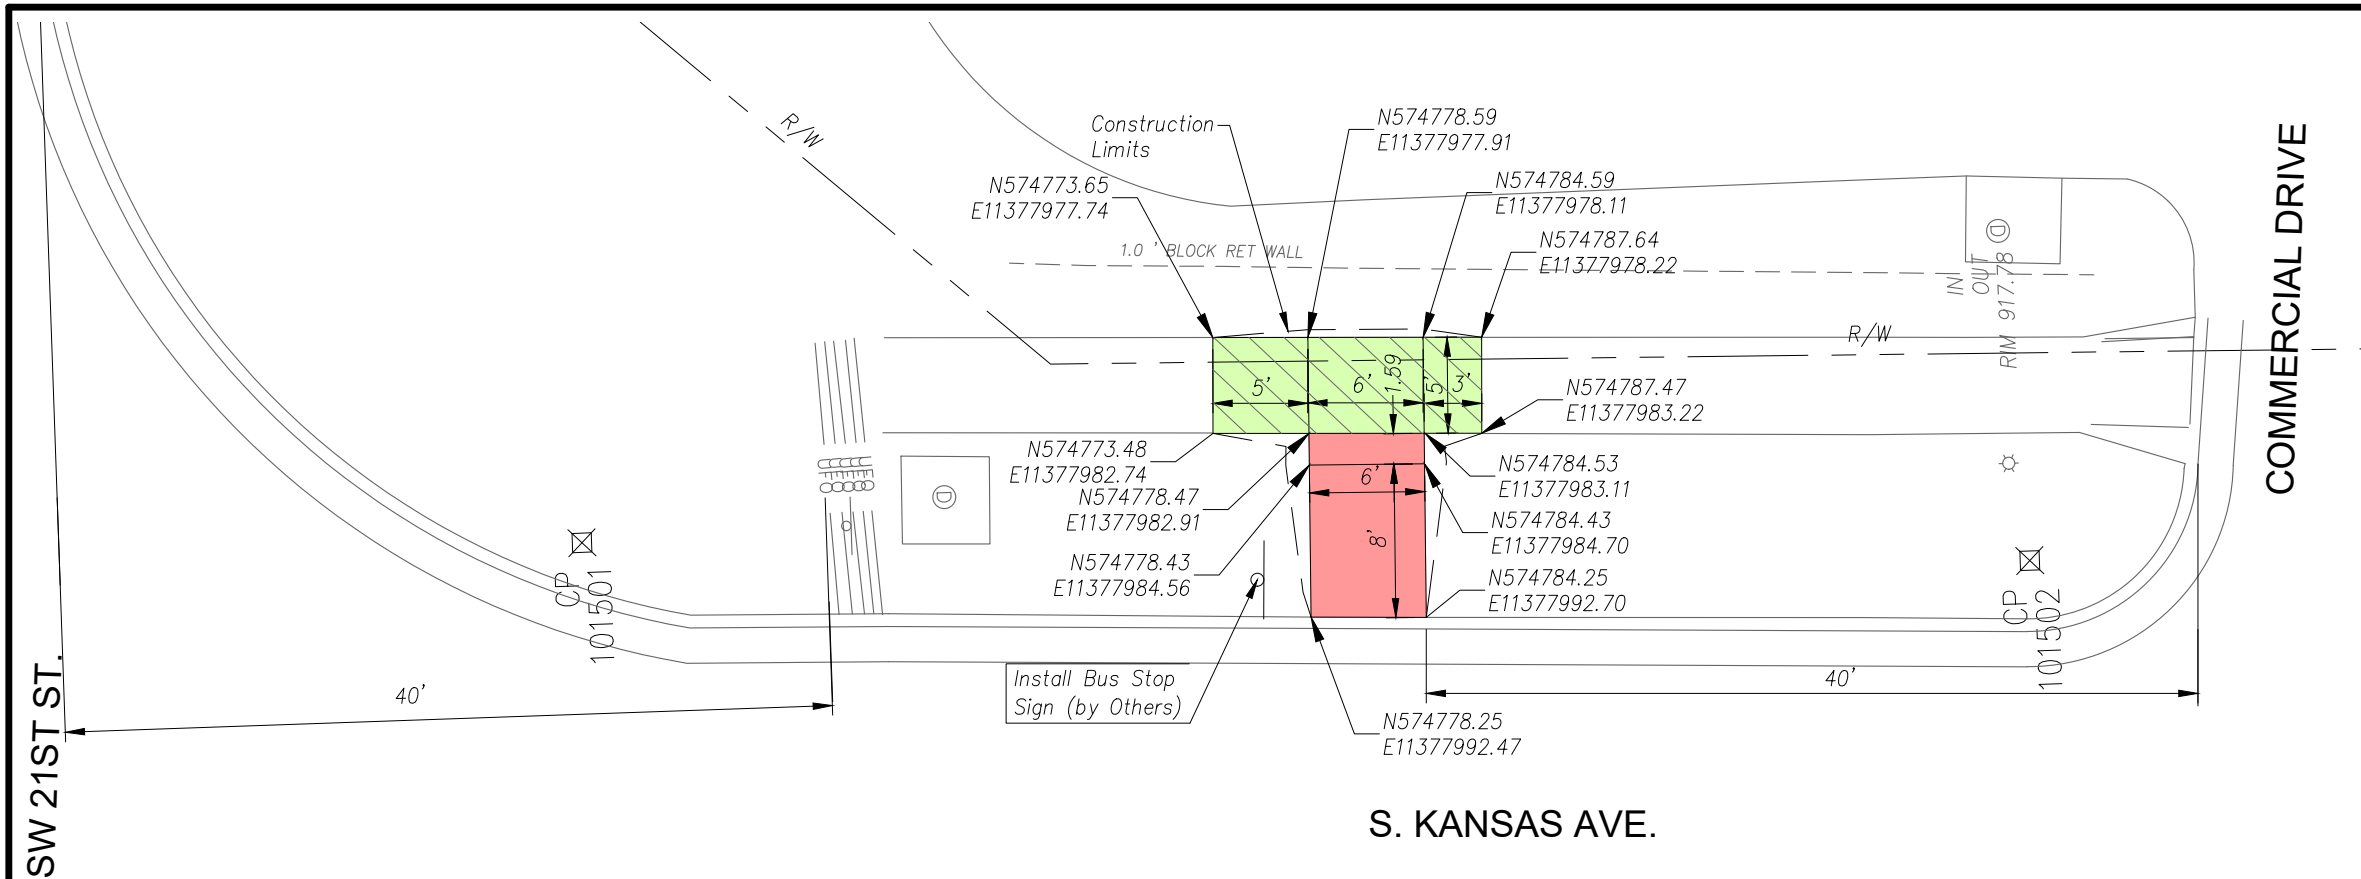



CONTROL
NAD 83 KRCS ZONE 11
NAVD 88

CP 101501 SET 5/8" REBAR W/CAP (CFS CONTROL)
N: 574740.431 E: 11377987.278 EL: 917.44

1) WEST B/C KANSAS AVE	3.0' E
2) EAST EDGE N-S WALK	4.1' W
3) SE COR STORMWATER MANHOLE JCT BOX	16.6' N

CP 101502 SET 5/8" REBAR W/CAP (CFS CONTROL)
N: 574815.763 E: 11377990.836 EL: 916.21

1) WEST B/C KANSAS AVE	3.0' E
2) FACE OF LIGHT POLE	5.0' WSW
3) EAST EDGE N-S WALK @ B/C ENTR	9.6' NW

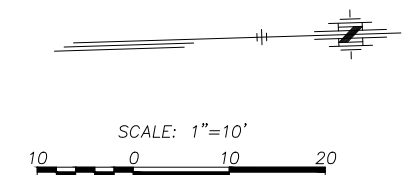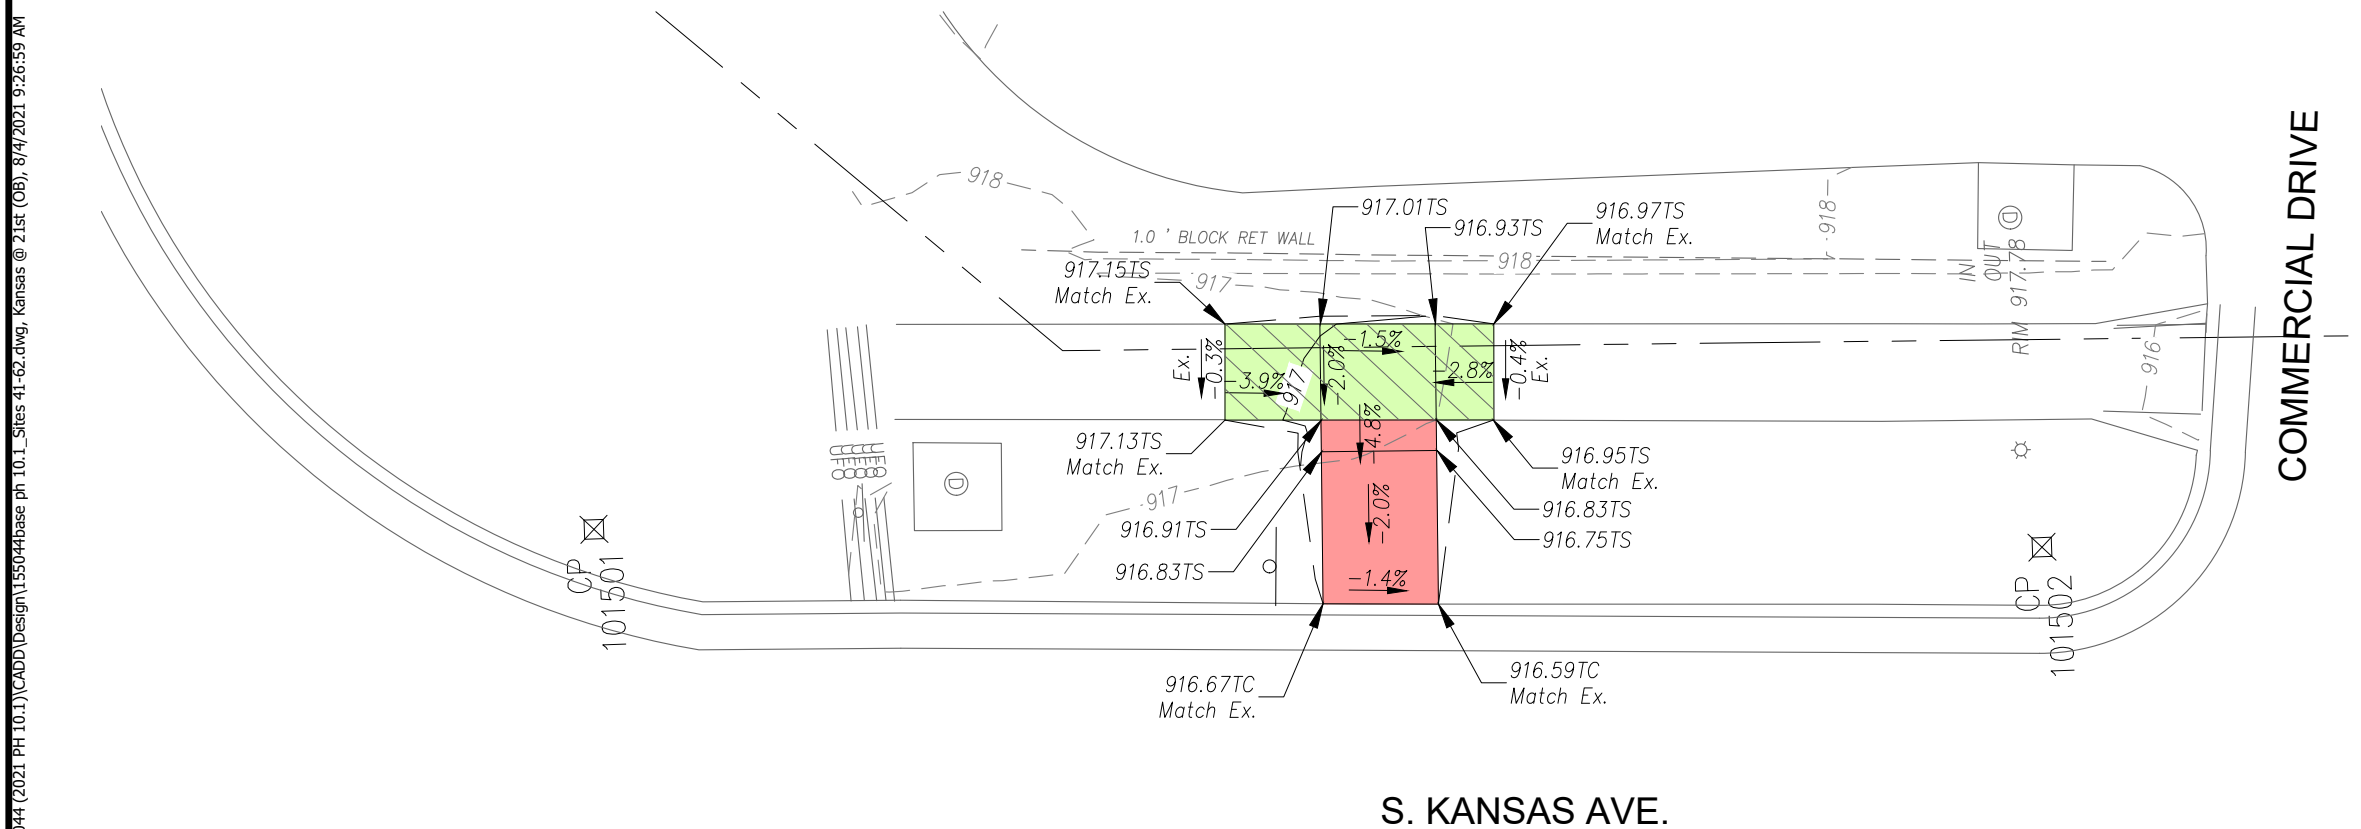

LEGEND

-  - Construct 5" Non-Reinforced Pad w/ 4" AB-3
-  - Conc. Sidewalk Removal
-  - Construct 4" Conc. Sidewalk

TP Top of Pavement
TS Top of Sidewalk

Note:
1. All grading side slopes shall be a 6:1 unless noted on plan.

**S. KANSAS AVE. @
SW 21ST ST. (OB)(NW)**
(Standing Pad)

CFS ENGINEERS
 cfse.com
 2930 SW Woodside Dr, Topeka, KS 66614
 o: 785-272-4706 f: 785-272-4736


NOTE: TMTA, Phase 10.1	
CFS PROJECT # 15-5044	DATE: 3/26/21
PROJECT MANAGER: KH	SHEET 1 OF 1

J:\2015Proj\155044 (2021 PH 10.1)\CADD\Design\155044base ph 10.1_Sites 41-62.dwg


J:\2015Proj\155044 (2021 PH 10.1)\CADD\Design\155044base ph 10.1_Sites 41-62.dwg
J:\2015Proj\155044 (2021 PH 10.1)\CADD\Design\155044base ph 10.1_Sites 41-62.dwg, 21st & Buchanan (OB), 8/4/2021 9:27:15 AM

SW BUCHANAN ST.

101511
CP

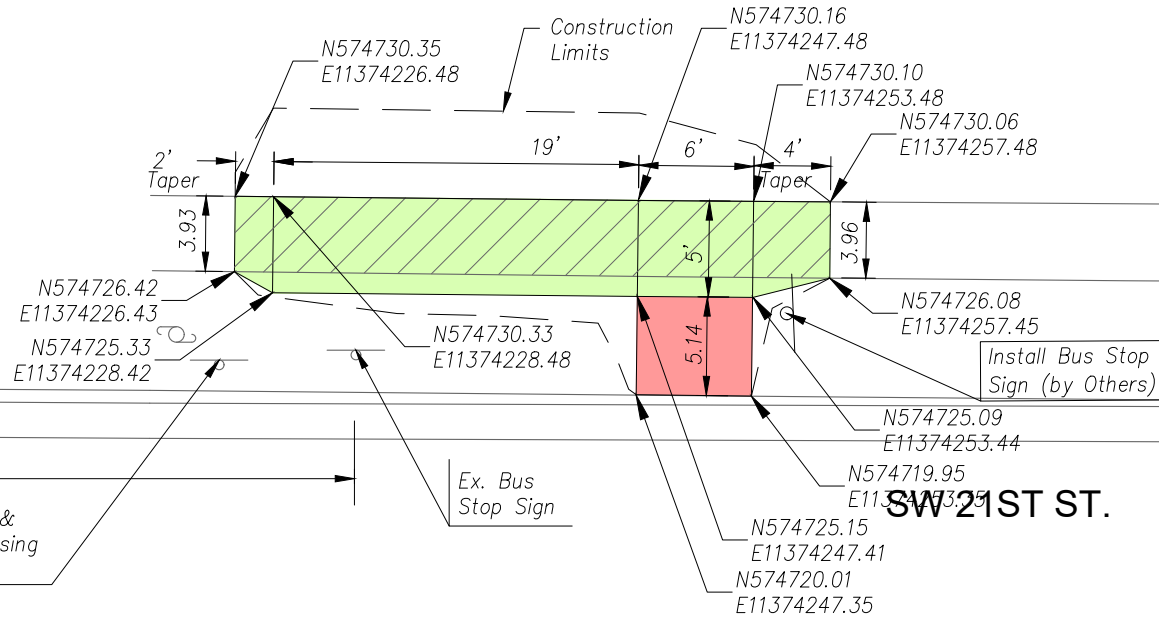


590012
CP

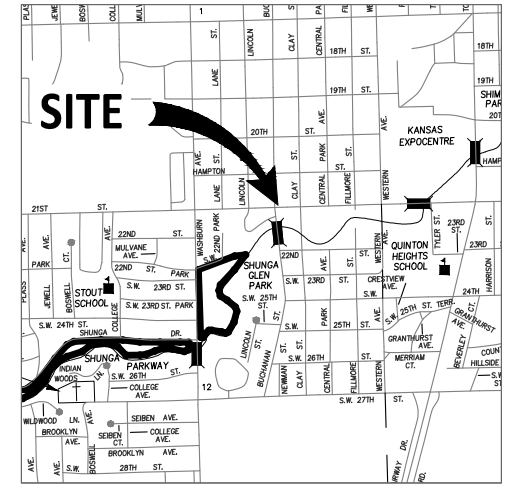

CONTROL
NAD 83 KRCS ZONE 11
NAVD 88

- CP 101511 SET $\frac{3}{8}$ " REBAR W/CAP (CFS CONTROL)
N:574742.643 E:11374205.350 EL:916.61
- 1) SE COR CURB INLET 9.9' NW
 - 2) WEST EDGE N-S WALK 3.6' E
 - 3) ϕ FIBER OPTIC MANHOLE 6.5' SSW
- CP 101512 SET $\frac{3}{8}$ " REBAR W/CAP (CFS CONTROL)
N:574724.813 E:11374285.845 EL:912.95
- 1) NORTH B/C 21ST ST 5.0' S
 - 2) SOUTH EDGE E-W WALK 1.0' N
 - 3) INLINE W/EAST FACE OF HOUSE

101511
CP

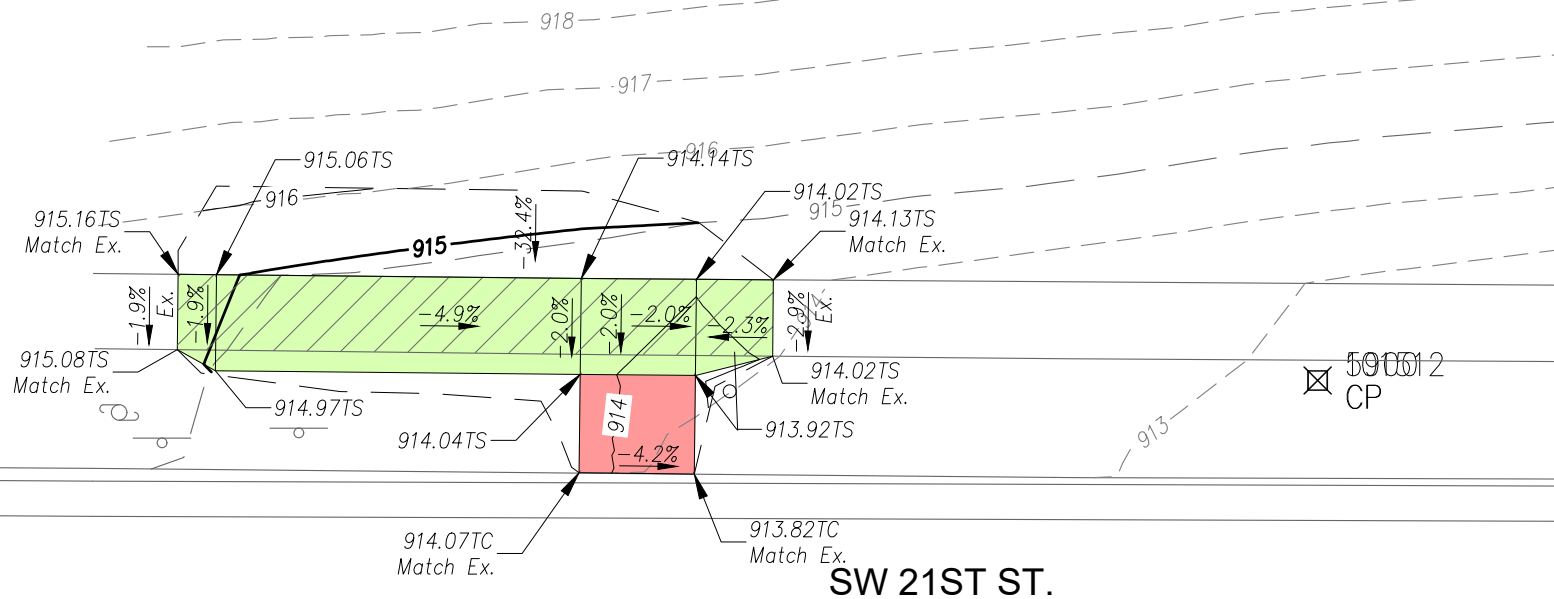

590012
CP

SCALE: 1"=10'

10 0 10 20

LEGEND

- Construct 5" Non-Reinforced Pad w/ 4" AB-3
- Conc. Sidewalk Removal
- Construct 4" Conc. Sidewalk

TP Top of Pavement
TS Top of Sidewalk


Note:
1. All grading side slopes shall be a 6:1 unless noted on plan.

SW 21ST ST. @
SW BUCHANAN ST. (OB)(NE)
(Standing Pad)

CFS ENGINEERS cfse.com	2930 SW Woodside Dr., Topeka, KS 66614 o: 785-272-4706 f: 785-272-4736
NOTE: TMTA, Phase 10.1	
CFS PROJECT # 15-5044	DATE: 3/26/21
PROJECT MANAGER: KH	SHEET 1 OF 1

J:\2015Proj\155044 (2021 PH 10.1)\CADD\Design\155044base ph 10.1_Sites 41-62.dwg
J:\2015Proj\155044 (2021 PH 10.1)\CADD\Design\155044base ph 10.1_Sites 41-62.dwg, Gage @ Garden (OB), 8/4/2021 9:27:40 AM

SW GAGE BLVD.


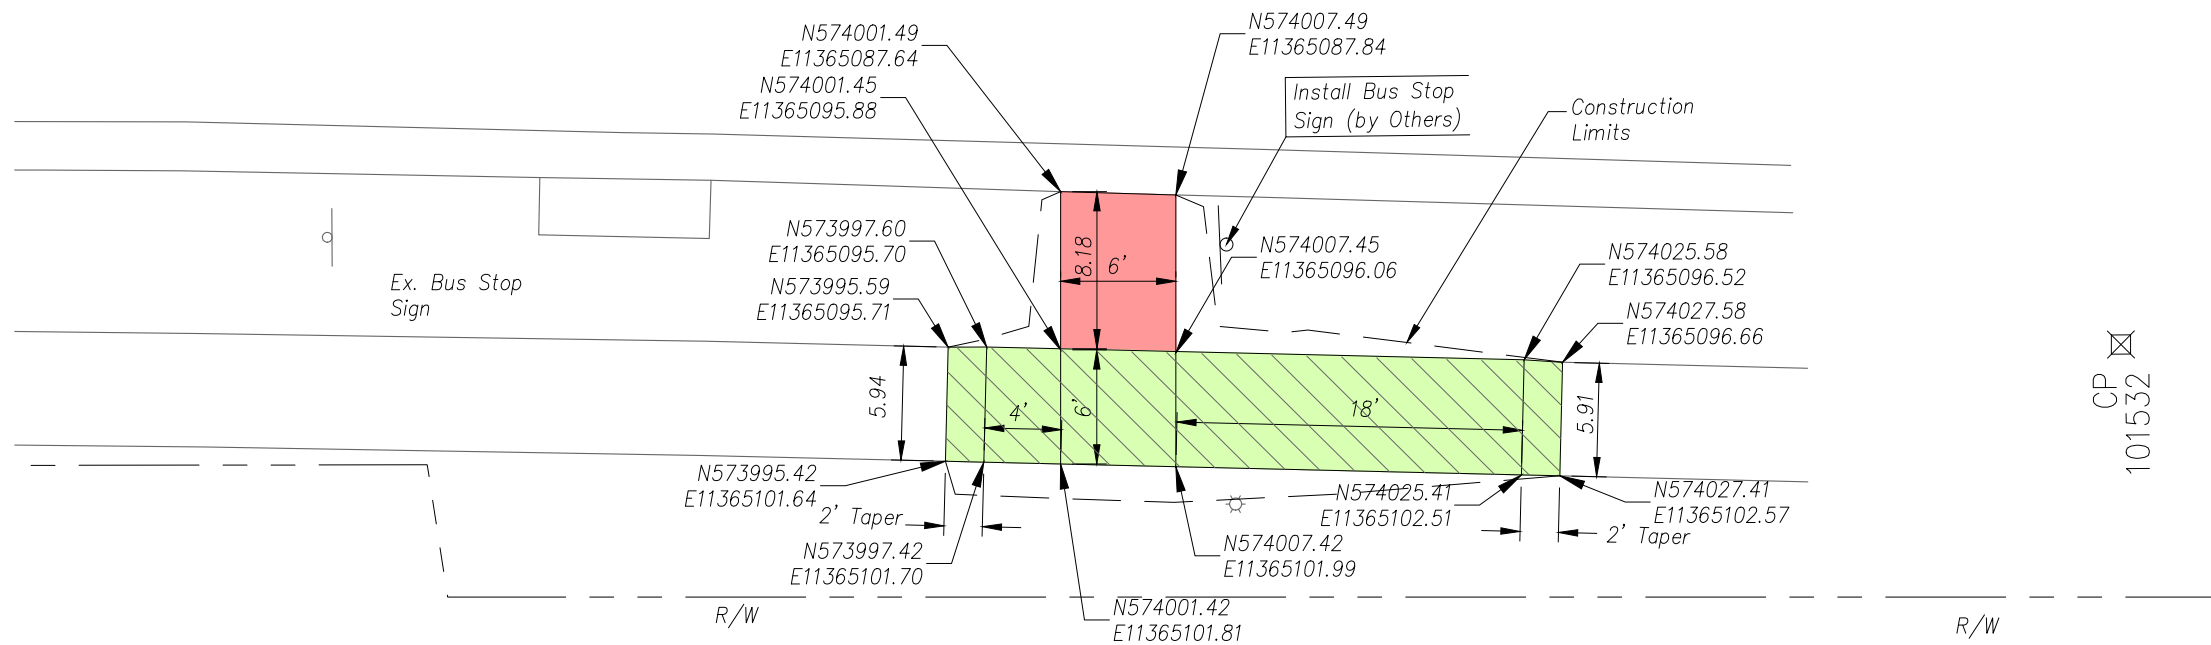


VICINITY MAP
NO SCALE

CONTROL
NAD 83 KRCS ZONE 11
NAVD 88

- CP 101531 SET 5/8" REBAR W/CAP (CFS CONTROL)
N: 573906.900 E: 11365089.553 EL: 942.37
1) EAST B/C GAGE BLVD 3.6' W
2) WEST EDGE N-S WALK 4.3'
3) IN LINE W/SOUTH B/C GARDEN LN TO WEST
- CP 101532 SET 5/8" REBAR W/CAP (CFS CONTROL)
N: 574056.672 E: 11365095.884 EL: 945.19
1) EAST B/C GAGE BLVD 6.2' W
2) WEST EDGE N-S WALK 1.6' E
3) LIGHT POLE 46.8' SSE

SW GAGE BLVD.

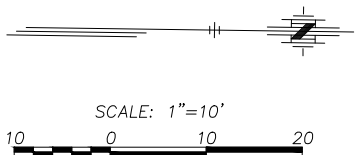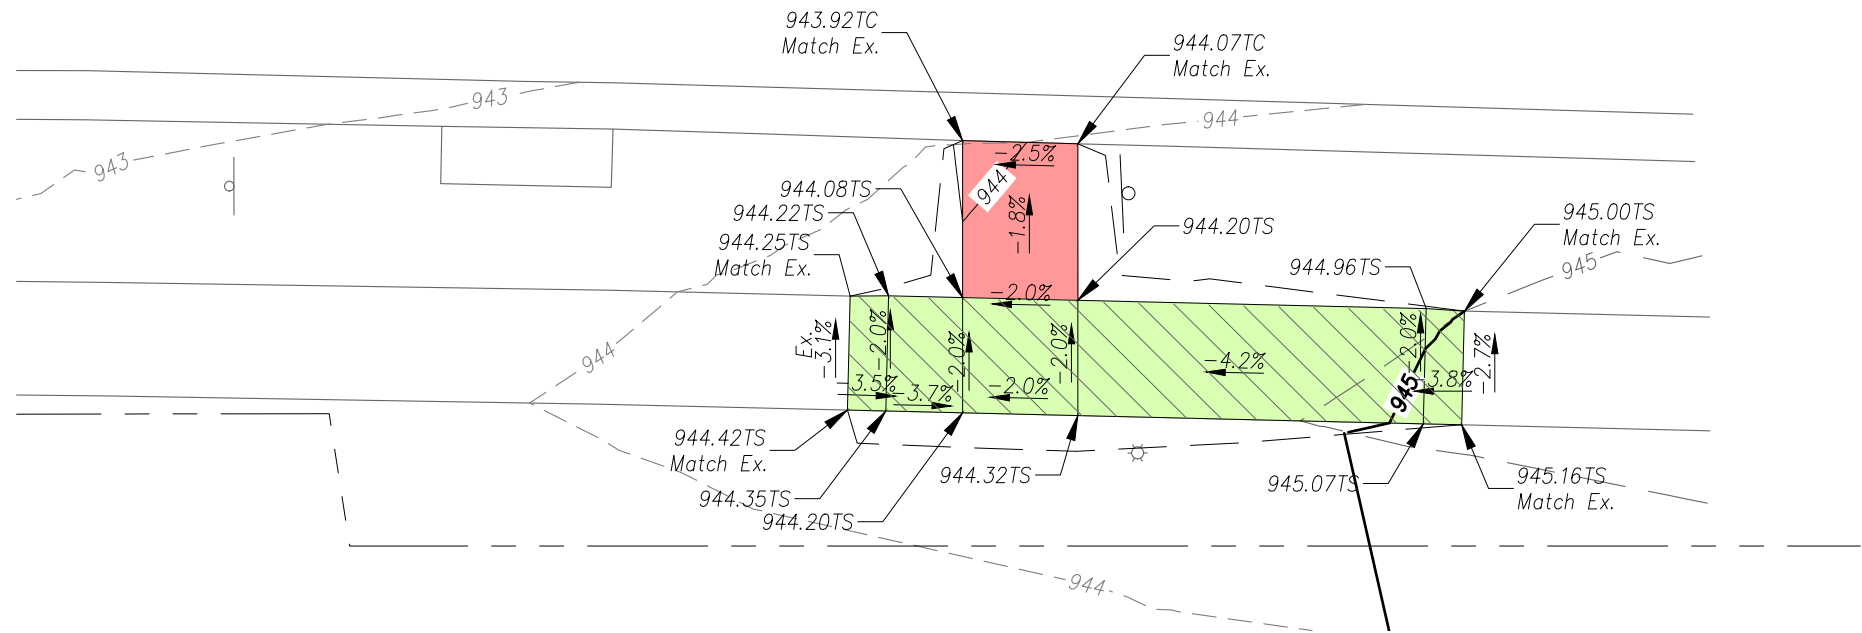

LEGEND

- Construct 5" Non-Reinforced Pad w/ 4" AB-3
- Conc. Sidewalk Removal
- Construct 4" Conc. Sidewalk

TP Top of Pavement
TS Top of Sidewalk



Note:
1. All grading side slopes shall be a 6:1 unless noted on plan.

SW GAGE BLVD. @
SW GARDEN LN. (OB)(NE)
(Standing Pad)

CFS ENGINEERS
cfse.com
2930 SW Woodside Dr. Topeka, KS 66614
o: 785-272-4706 f: 785-272-4736

NOTE: TMTA, Phase 10.1
CFS PROJECT # 15-5044 DATE: 3/26/21
PROJECT MANAGER: KH SHEET 1 OF 1



J:\2015Proj\155044 (2021 PH 10.1)\CADD\Design\155044base ph 10.1_Sites 41-62.dwg
J:\2015Proj\155044 (2021 PH 10.1)\CADD\Design\155044base ph 10.1_Sites 41-62.dwg, 21st & Eveningside (IB), 8/4/2021 9:28:00 AM

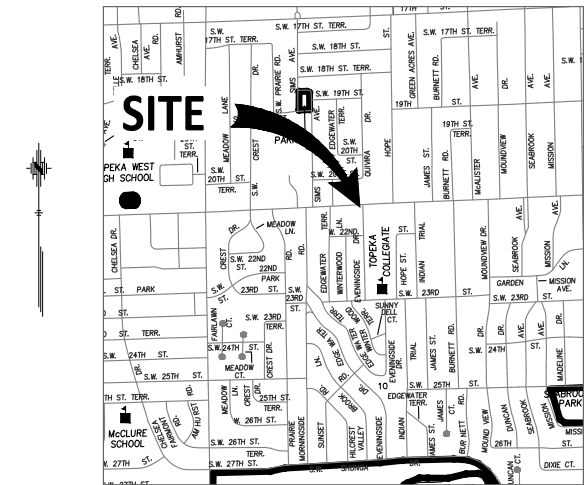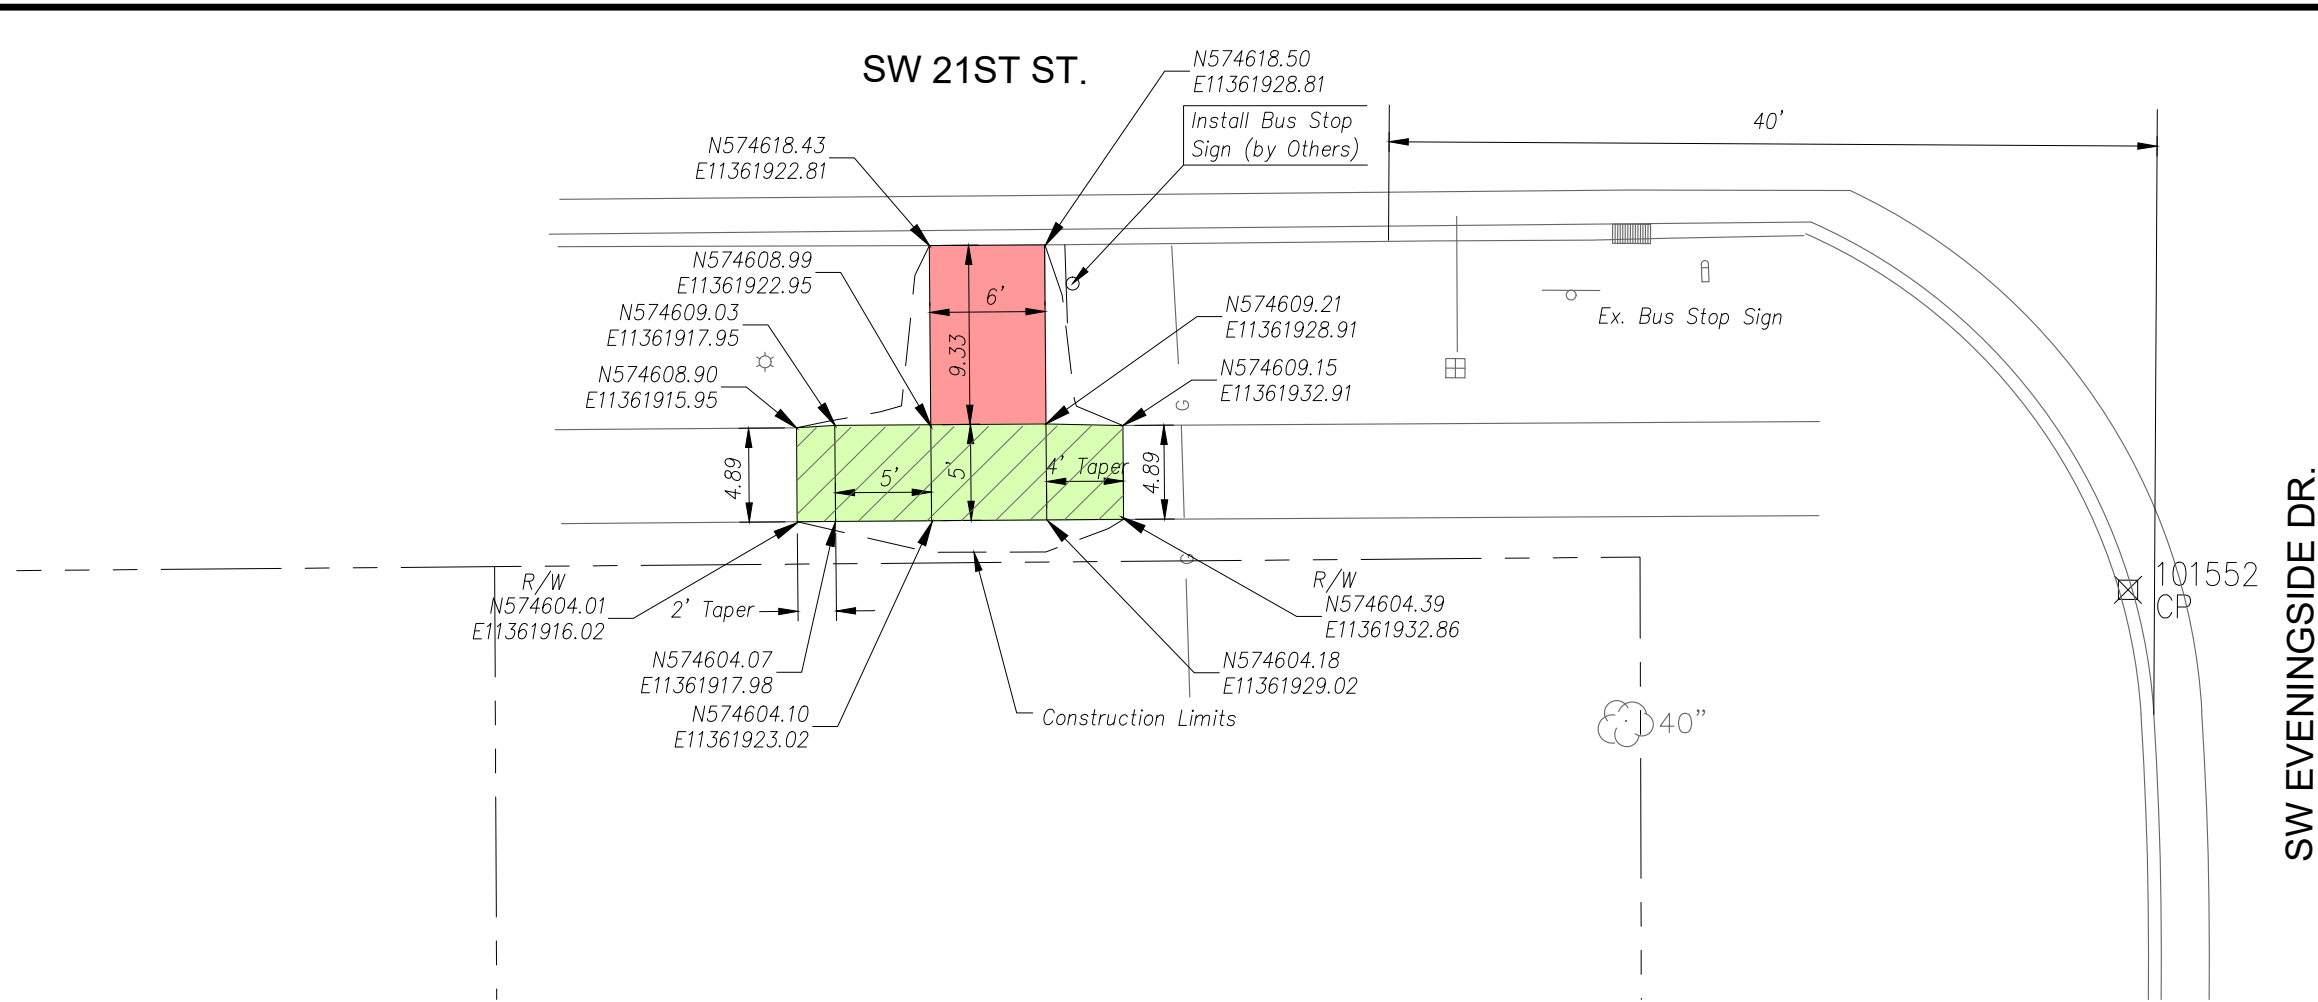

CONTROL
NAD 83 KRCS ZONE 11
NAVD 88

CP 101551 SET 5/8" REBAR W/CAP (CFS CONTROL)
N: 574611.919 E: 11361868.950 EL: 973.64
1) NORTH EDGE E-W WALK 3.6' S
2) MAILBOX POST W/3 MAILBOXES 5.8' N
3) POWER POLE 17.6' WSW

CP 101552 SET 5/8" REBAR W/CAP (CFS CONTROL)
N: 574600.903 E: 11361985.312 EL: 972.11
1) WEST B/C EVENINGSIDE 5.4' E
2) EAST EDGE N-S WALK 4.1' N
3) SOUTH EDGE E-W WALK @ B/C 5.2' ENE

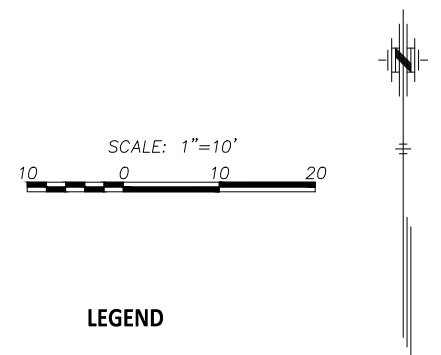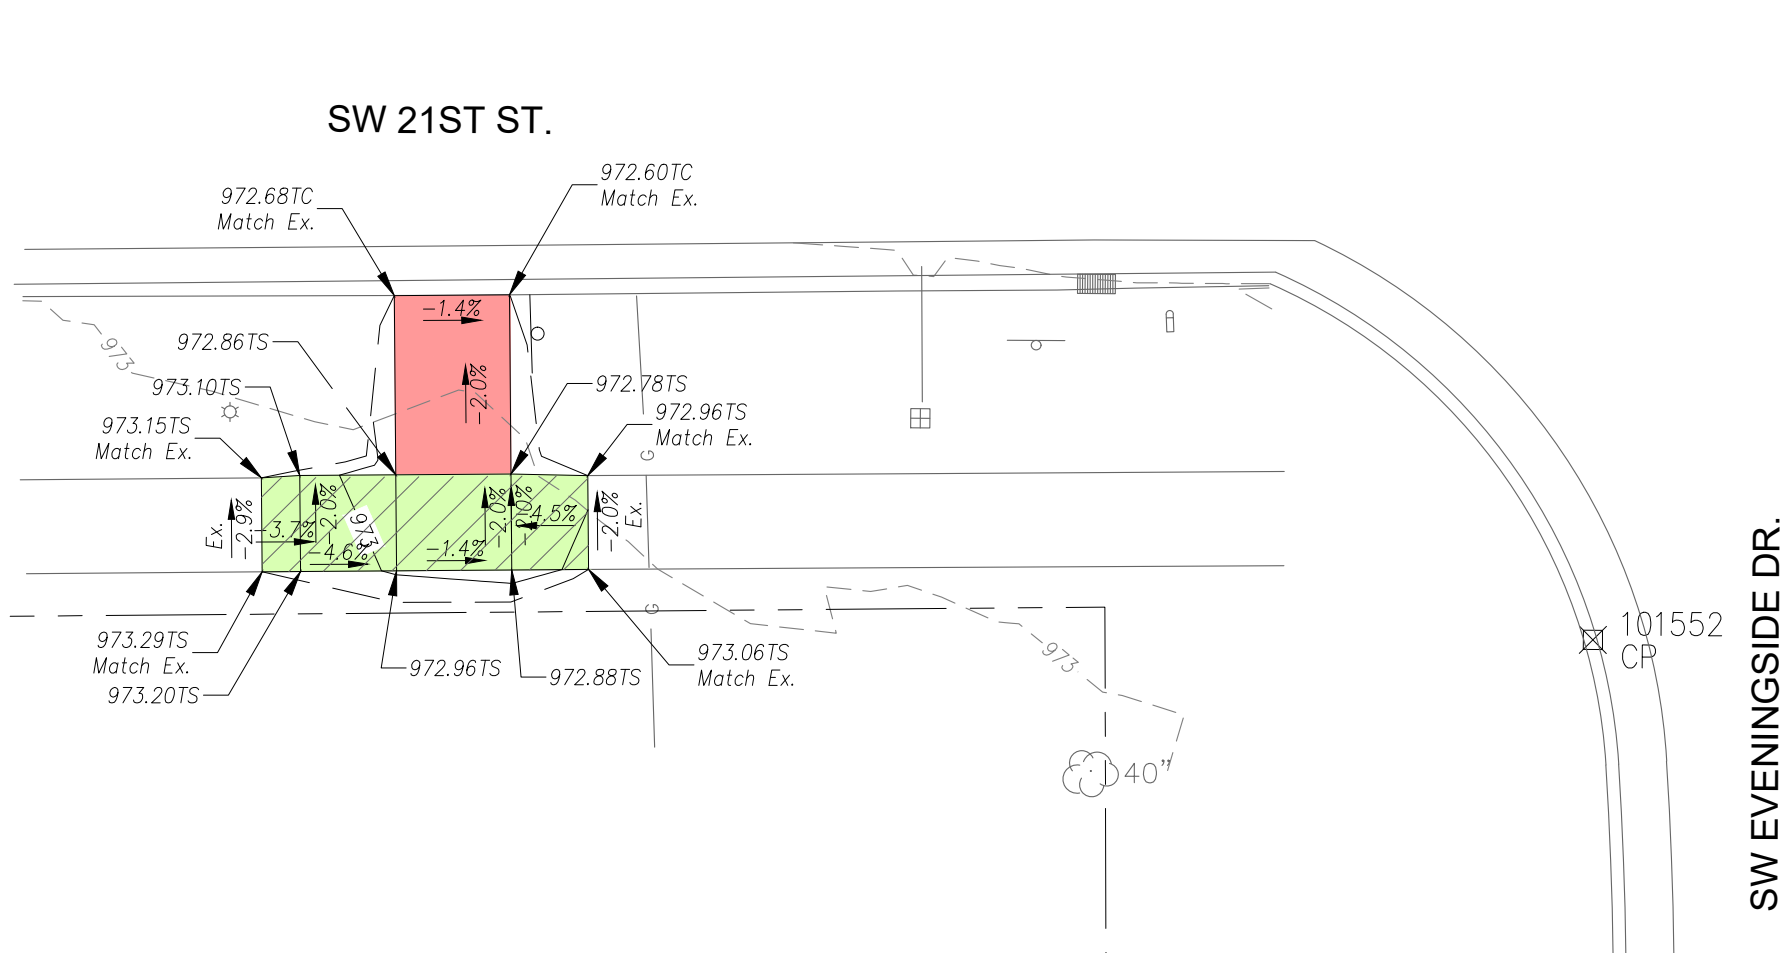

Note:
1. All grading side slopes shall be a 6:1 unless noted on plan.

**SW 21ST ST. @
SW EVENINGSIDE DR.
(IB)(SW)**
(Standing Pad)


CFS ENGINEERS
cfse.com
2930 SW Woodside Dr. Topeka, KS 66614
o: 785-272-4706 f: 785-272-4736

NOTE: TMTA, Phase 10.1
CFS PROJECT # 15-5044 DATE: 3/26/21
PROJECT MANAGER: KH SHEET 1 OF 1

J:\2015Proj\155044 (2021 PH 10.1)\CADD\Design\155044base ph 10.1_Sites 41-62.dwg
J:\2015Proj\155044 (2021 PH 10.1)\CADD\Design\155044base ph 10.1_Sites 41-62.dwg, 21st & High (IB), 8/4/2021 9:28:15 AM


SW 21ST ST.

SW HIGH AVE.

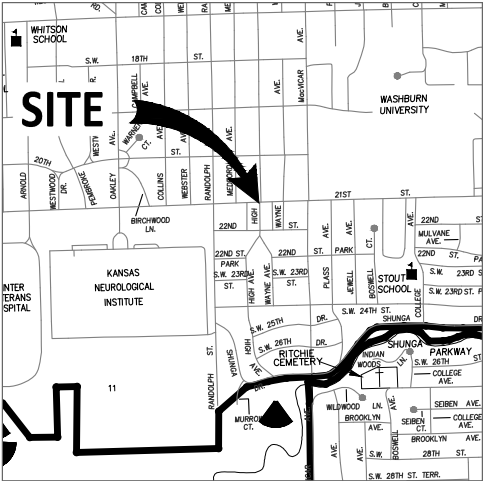

VICINITY MAP
NO SCALE

- CONTROL
NAD 83 KRCS ZONE 11
NAVD 88
- CP 101521 SET 5/8" REBAR W/CAP (CFS CONTROL)
N: 574746.196 E: 11369567.822 EL: 935.43
1) NORTH B/C 21ST ST 3.0' S
2) SOUTH EDGE E-W WALK 2.8' N
3) INLINE W/WEST FACE BLDG TO SOUTH
- CP 101561 SET 5/8" REBAR W/CAP (CFS CONTROL)
N: 574678.717 E: 11369546.615 EL: 935.40
1) SOUTH B/C 21ST 2.9' N
2) NORTH EDGE E-W WALK 2.3' S
3) TELE POLE 13.4' SW

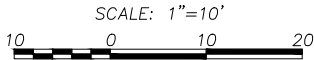

LEGEND

- Construct 5" Non-Reinforced Pad w/ 4" AB-3
- Conc. Sidewalk Removal
- Construct 4" Conc. Sidewalk

TP Top of Pavement
TS Top of Sidewalk

Note:
1. All grading side slopes shall be a 6:1 unless noted on plan.

SW 21ST ST. @
SW HIGH AVE. (IB)(SW)
(Standing Pad)

CFSENGINEERS

cfse.com2930 SW Woodside Dr. Topeka, KS 66614
o: 785-272-4706 f: 785-272-4736

NOTE: TMTA, Phase 10.1



CFS PROJECT # 15-5044DATE: 3/26/21

PROJECT MANAGER: KH

SHEET 1 OF 1

J:\2015Proj\155044 (2021 PH 10.1)\CADD\Design\155044base ph 10.1_Sites 41-62.dwg
J:\2015Proj\155044 (2021 PH 10.1)\CADD\Design\155044base ph 10.1_Sites 41-62.dwg, Kansas @ 21st (IB), 8/4/2021 9:28:20 AM

J:\2015Proj\155044 (2021 PH 10.1)\CADD\Design\155044base ph 10.1_Sites 41-62.dwg

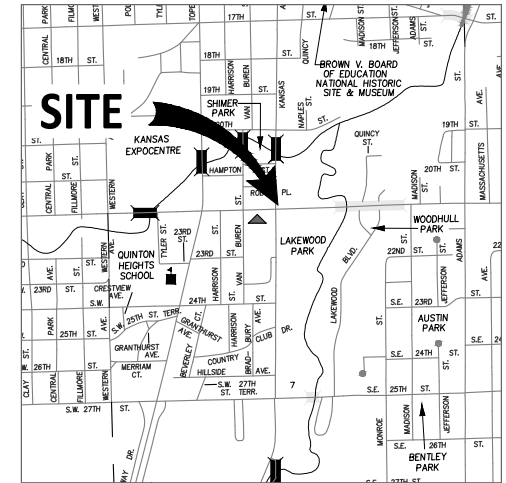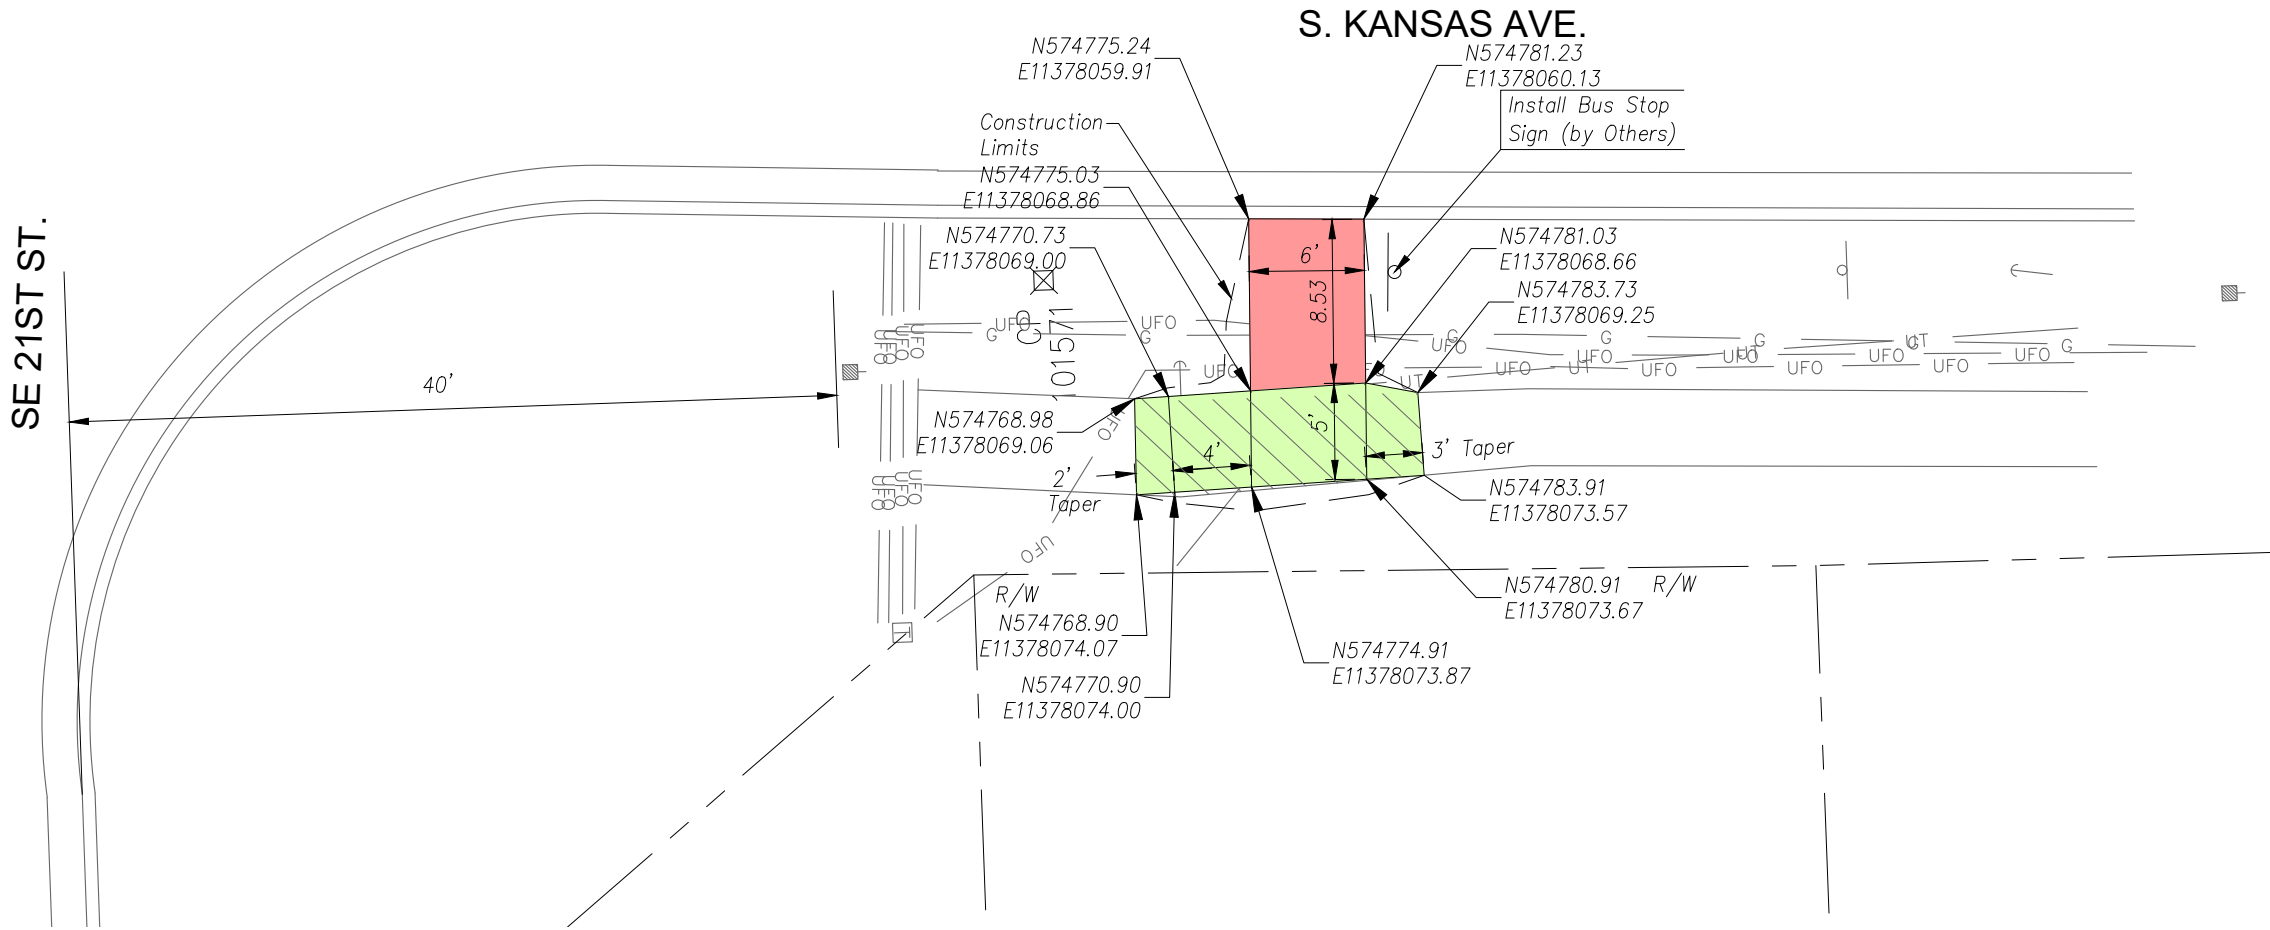



VICINITY MAP
NO SCALE

CONTROL
NAD 83 KRCS ZONE 11
NAVD 88

CP 101501 SET 5/8" REBAR W/CAP (CFS CONTROL)
N:574740.431 E:11377987.278 EL:917.44
1) WEST B/C KANSAS AVE 3.0' E
2) EAST EDGE N-S WALK 4.1' W
3) SE COR STORMWATER MANHOLE JCT BOX 16.6' N

CP 101502 SET 5/8" REBAR W/CAP (CFS CONTROL)
N:574815.763 E:11377990.836 EL:916.21
1) WEST B/C KANSAS AVE 3.0' E
2) FACE OF LIGHT POLE 5.0' WSW
3) EAST EDGE N-S WALK @ B/C ENTR 9.6' NW

CP 101571 SET 5/8" REBAR W/CAP (CFS CONTROL)
N:574764.451 E:11378062.735 EL:916.15
1) EAST B/C KANSAS AVE 3.1' W
2) WEST EDGE N-S WALK 6.0' E
POWER POLE 10.4' SE

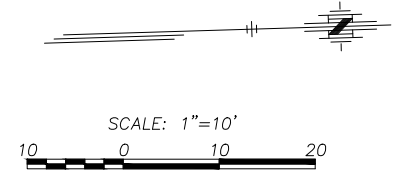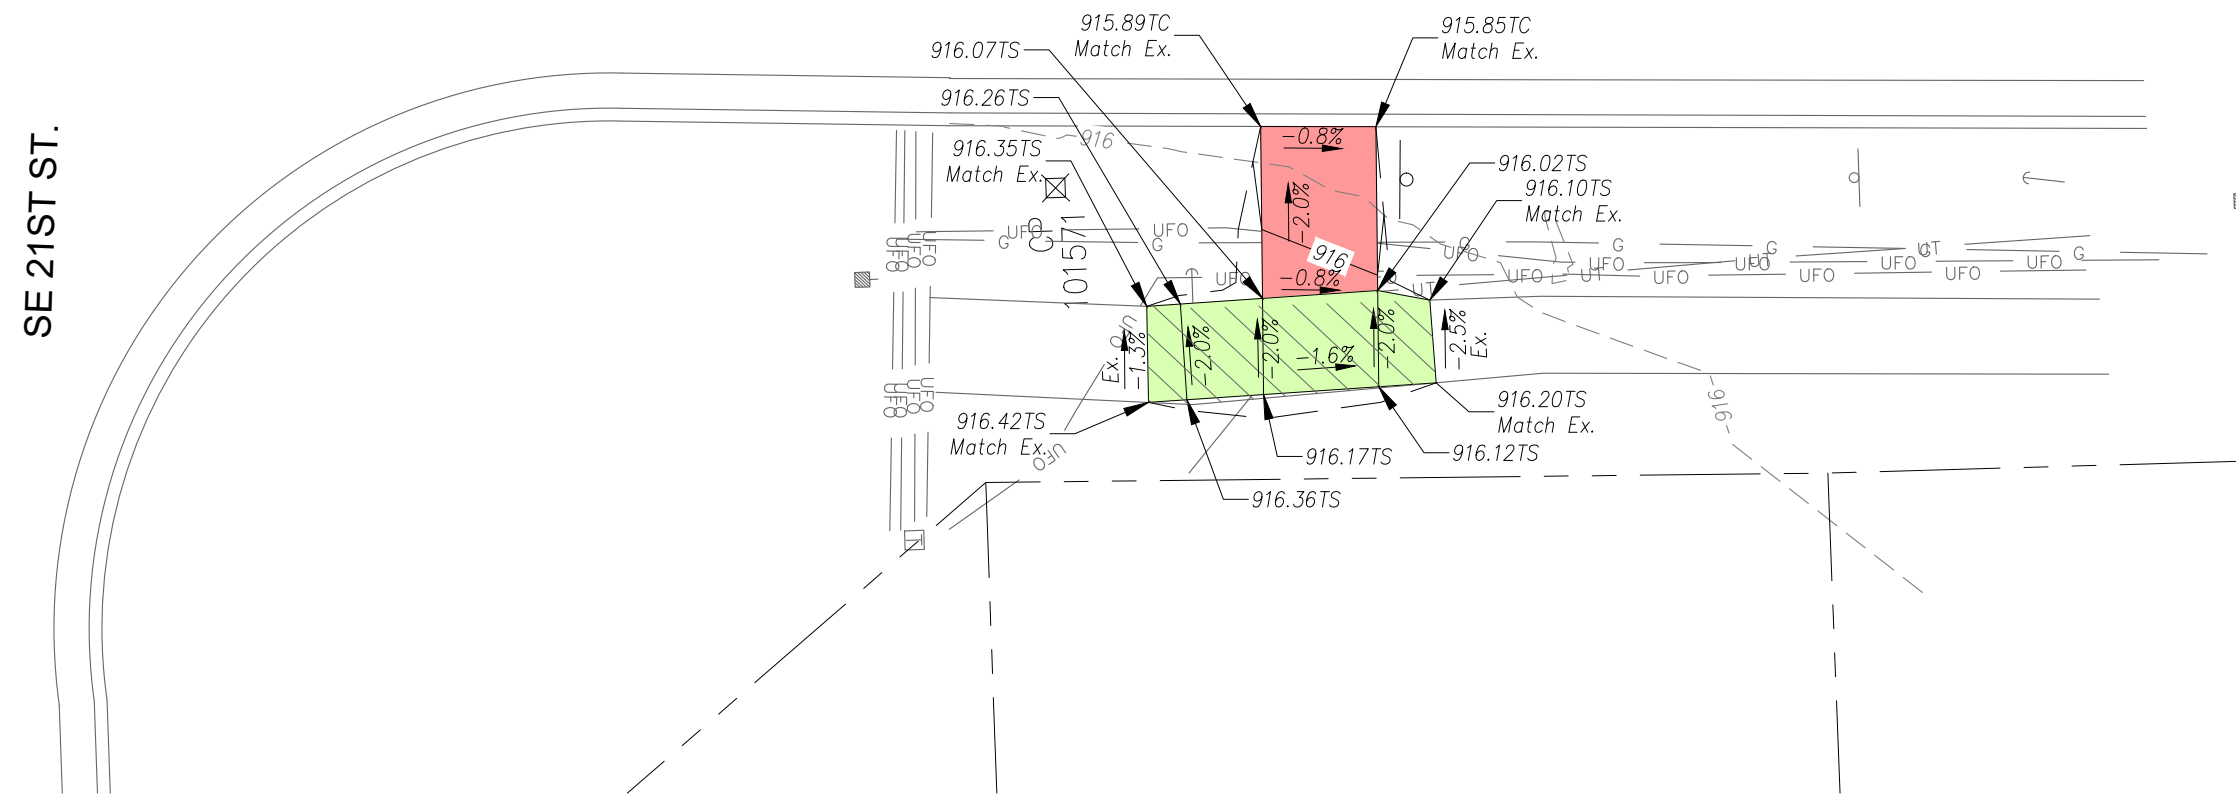

LEGEND

- Construct 5" Non-Reinforced Pad w/ 4" AB-3
- Conc. Sidewalk Removal
- Construct 4" Conc. Sidewalk

TP Top of Pavement
TS Top of Sidewalk

Note:
1. All grading side slopes shall be a 6:1 unless noted on plan.



**S. KANSAS AVE. @
SW 21ST ST. (IB)(NE)**
(Standing Pad)

CFS ENGINEERS
cfse.com
2930 SW Woodside Dr., Topeka, KS 66614
o: 785-272-4706 f: 785-272-4736

NOTE: TMTA, Phase 10.1

CFS PROJECT # 15-5044	DATE: 3/26/21
PROJECT MANAGER: KH	SHEET 1 OF 1

J:\2015Proj\155044 (2021 PH 10.1)\CADD\Design\155044base ph 10.1_Sites 41-62.dwg
J:\2015Proj\155044 (2021 PH 10.1)\CADD\Design\155044base ph 10.1_Sites 41-62.dwg, 29th & Boswell (OB), 8/4/2021 9:28:35 AM

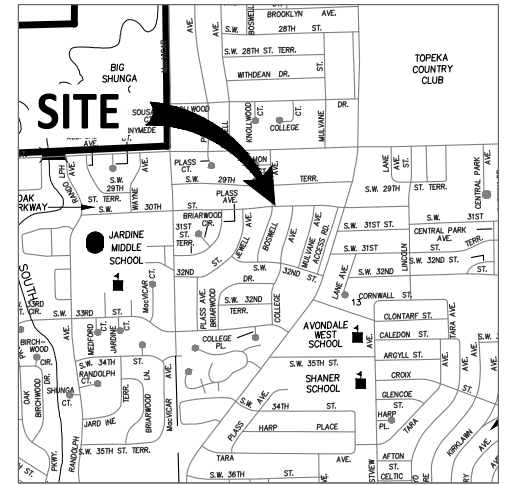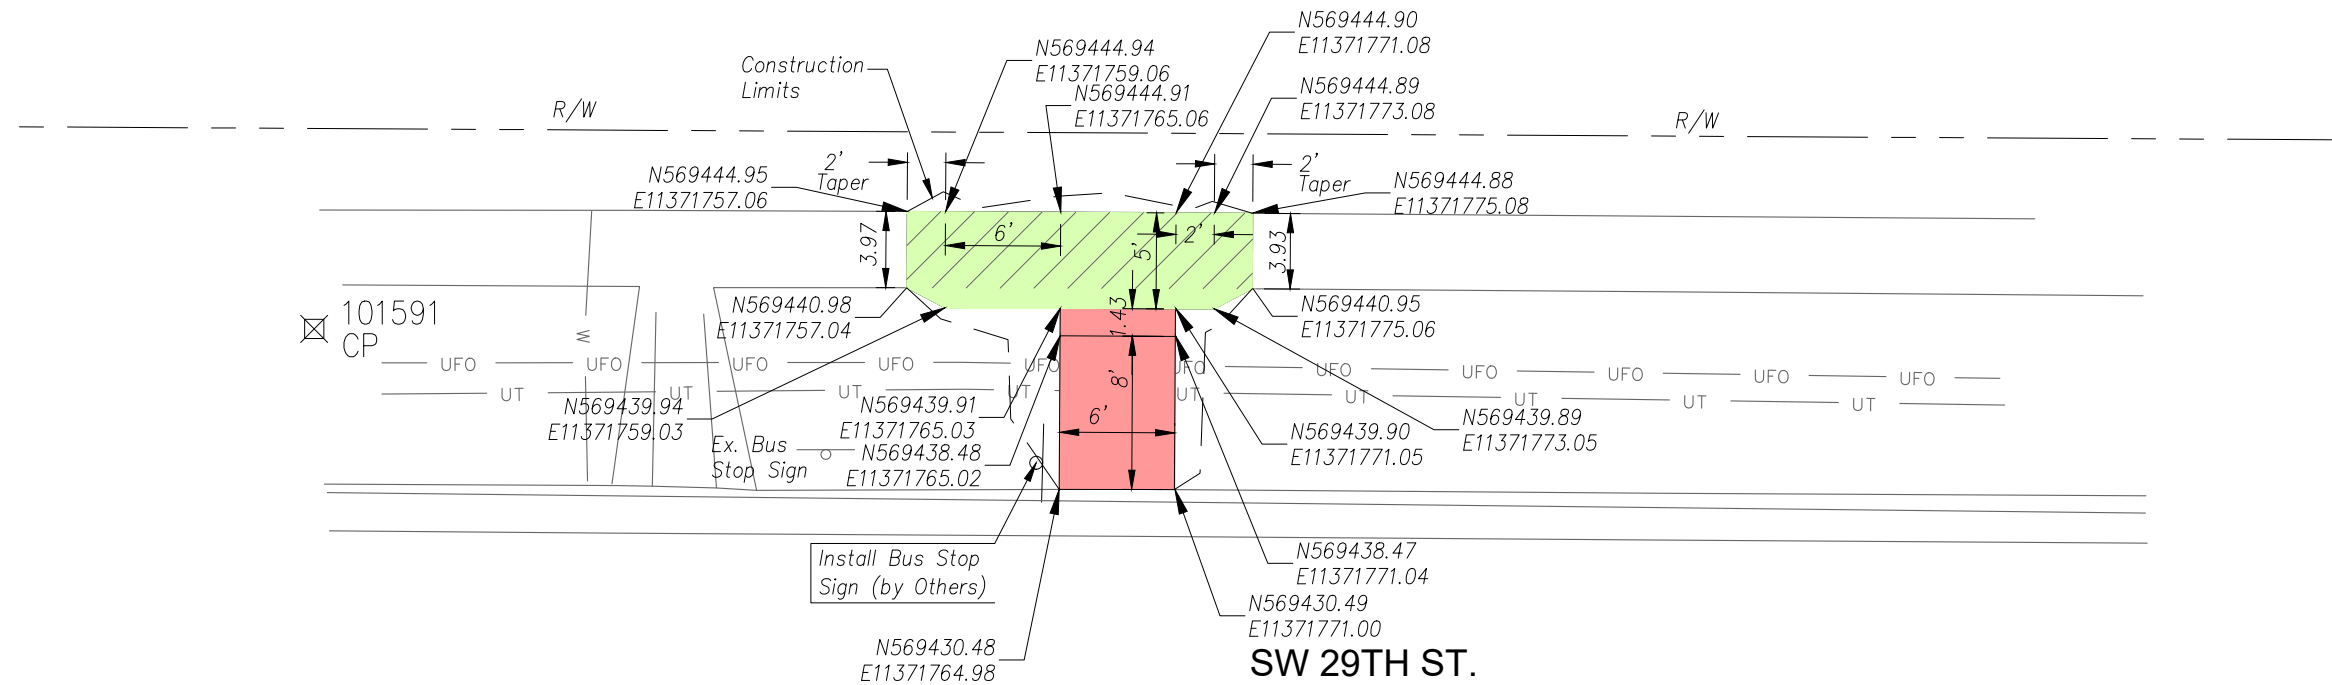


VICINITY MAP
NO SCALE

CONTROL
NAD 83 KRCS ZONE 11
NAVD 88

CP 101591 SET 5/8" REBAR W/CAP (CFS CONTROL)
N:569438.841 E:11371726.173 EL:960.42
1) NORTH B/C 29TH ST 8.0' S
2) SOUTH EDGE E-W WALK 2.2' N
3) WEST EDGE N-S HANDICAP RAMP 16.5' E

CP 101592 SET 5/8" REBAR W/CAP (CFS CONTROL)
N:569438.431 E:11371832.642 EL:958.68
1) SOUTH EDGE E-W WALK 2.0' N
2) NW COR INLET 7.7' SW
3) NE COR INLET 5.0' S

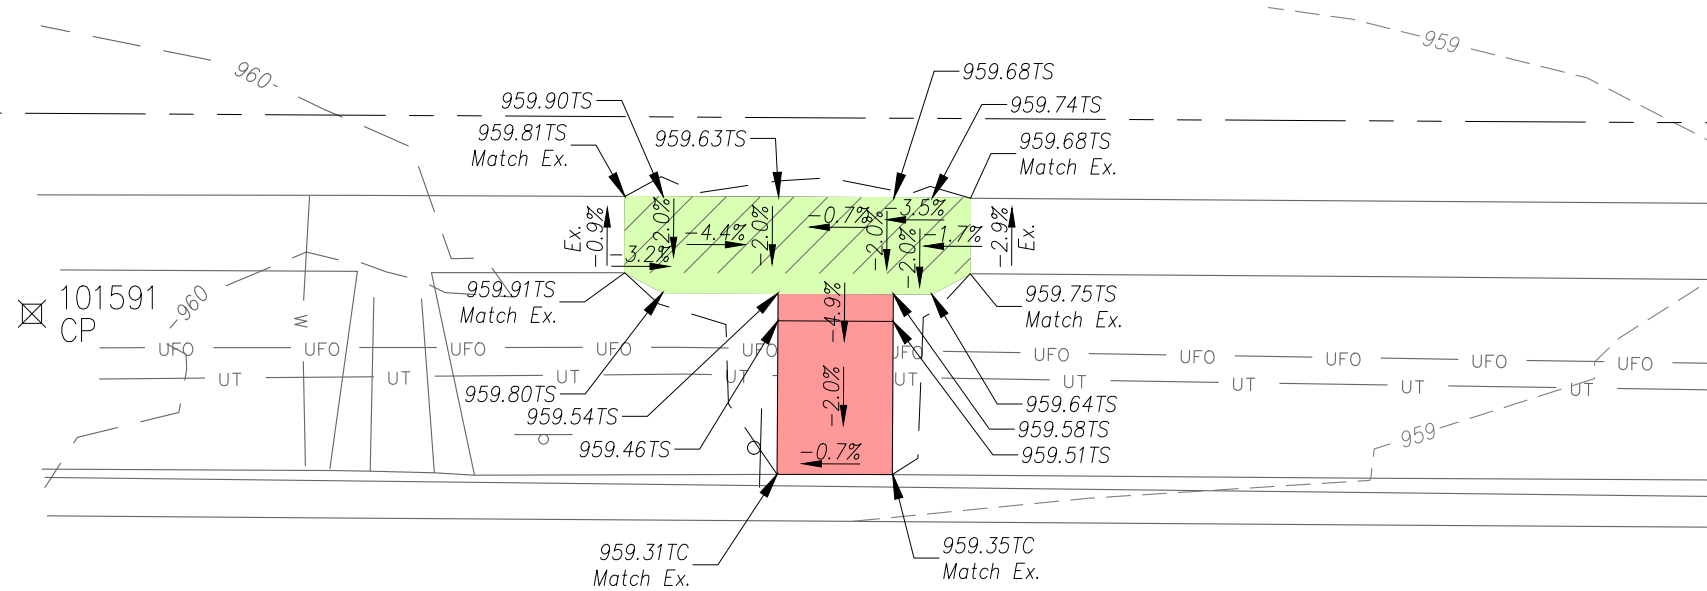

SCALE: 1"=10'
10 0 10 20

LEGEND

- Construct 5" Non-Reinforced Pad w/ 4" AB-3
- Conc. Sidewalk Removal
- Construct 4" Conc. Sidewalk

TP Top of Pavement
TS Top of Sidewalk

Note:
1. All grading side slopes shall be a 6:1 unless noted on plan.

SW 29TH ST. @
SW BOSWELL AVE. (OB)(NE)
(Standing Pad)

CFS ENGINEERS	
cfse.com	
2930 SW Woodside Dr. Topeka, KS 66614 o: 785-272-4706 f: 785-272-4736	
NOTE: TMTA, Phase 10.1	
CFS PROJECT # 15-5044	DATE: 3/26/21
PROJECT MANAGER: KH	SHEET 1 OF 1

