


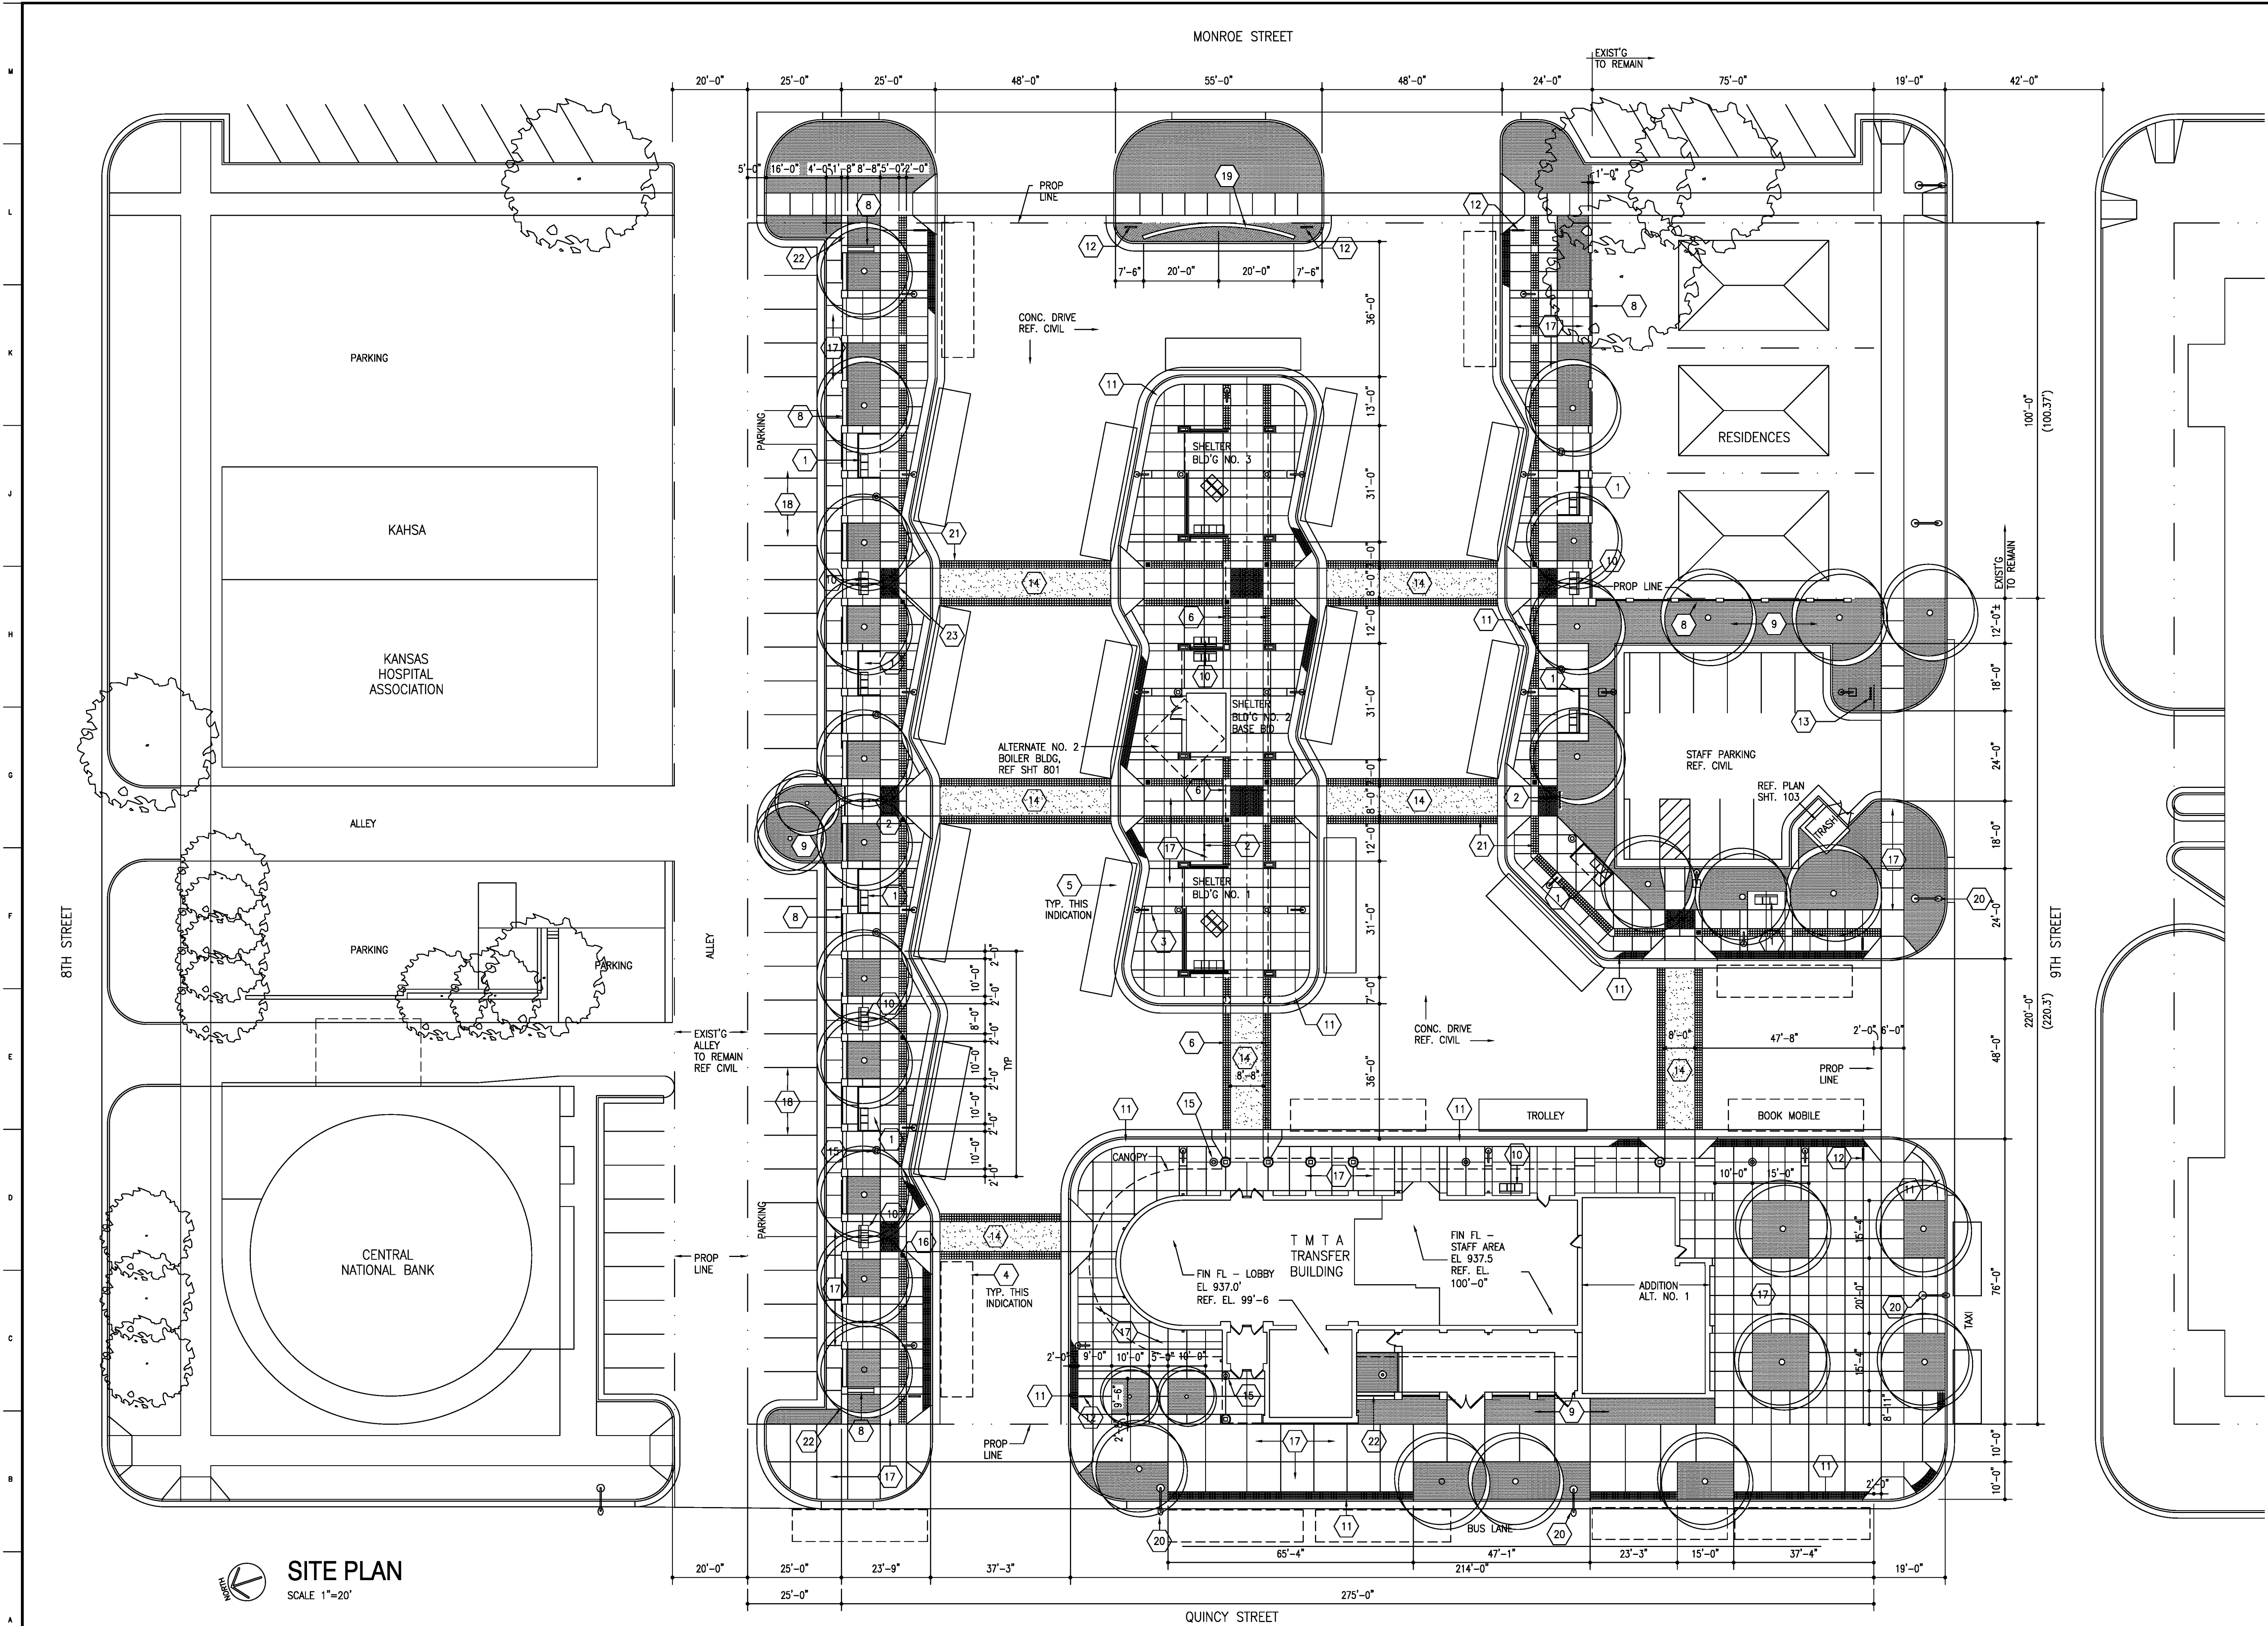



SITE PLAN
SCALE 1"=20'

SITE KEYNOTES

- 1 PREFAB. BUS SHELTER, W/ FIXED MTL BENCH, 3 SEAT UNIT W, BACK
- 2 DIRECTORY SIGN, REF. SHT. A701
- 3 LIGHT POLE ON CONC. BASE, REF SHT A701
- 4 BUS - TEMPORARY LOCATION
- 5 BUS STOP, W/ BUS BY OWNER AS SHOWN
- 6 COVERED CONCOURSE, REF. SHT. A202
- 7 TREE PLANTER
- 8 BRICK FENCE, REF SHT A702
- 9 PLANTER, REF LANDSCAPE DWGS
- 10 FIXED MTL BENCH, 3 SEAT UNIT W/ BACK
- 11 4" x 8" PAVERS REF CIVIL DWGS 2'-0" WIDE CONT PAVER STRIP- TYP. @ INSIDE EDGE OF CURB
- 12 SIGN TYPE "C" - BOTH SIDES OF DRIVE, REF SHT A701
- 13 SIGN TYPE "D", REF SHT A701
- 14 COLORED CONC. CROSSWALK
- 15 TRASH RECEPTACLE
- 16 3'-0" BOLLARD, REF DTL C4-701
- 17 CONC WALK, REF CIVIL
- 18 ASPHALT PARKING (ALTERNATE NO. 3 CONC.), REF CIVIL
- 19 3' HIGH CMU SEGMENTAL RETAINING WALL, REF SPEC.-TO WALL EL 929'-0"
- 20 LIGHT POLE BY CITY
- 21 2'-0" WIDE PAVER STRIP, 8" x 8" UNIT REF. CIVIL - TYP. AS SHOWN
- 22 1'-8" x 12" CONC STRIP, W/ (2) #4 BARS
- 23 4 x 8 PAVES, BASKET WEAVE AT WALK INTERSECTIONS AS SHOWN

SYMBOLS

- ⊙ TRASH RECEPTACLE
- ⊞ BOLLARD W/ SIGN
- ⊞ LIGHT POLE
- ▤ 3 SEAT MTL BENCH, REF SPEC
- ▤ PLANTER
- ▤ 4" x 8" PAVER, COLOR - NO.1
- ▤ 8" x 8" PAVER
- ▤ 4" x 8" PAVER, BASKET WEAVE PATTERN, COLOR - NO.2

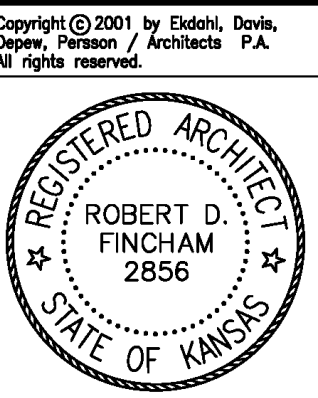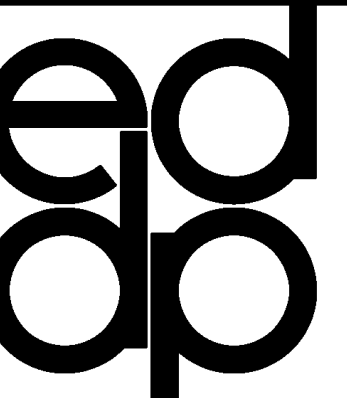

Ekdahl, Davis, Depew, Persson/Architects, P.A.
700 Harrison Suite 1100 Topeka Kansas 66603
Telephone (785) 234-6664 Fax (785) 233-4600


**Topeka Metropolitan
Transit Authority
Bus Transfer Facility**

Topeka, Kansas

**SITE PLAN
w/ SOUTH ADDITION**

DATE: 08-29-2001
ARCH. PROJ. NO: 99-32

A102R

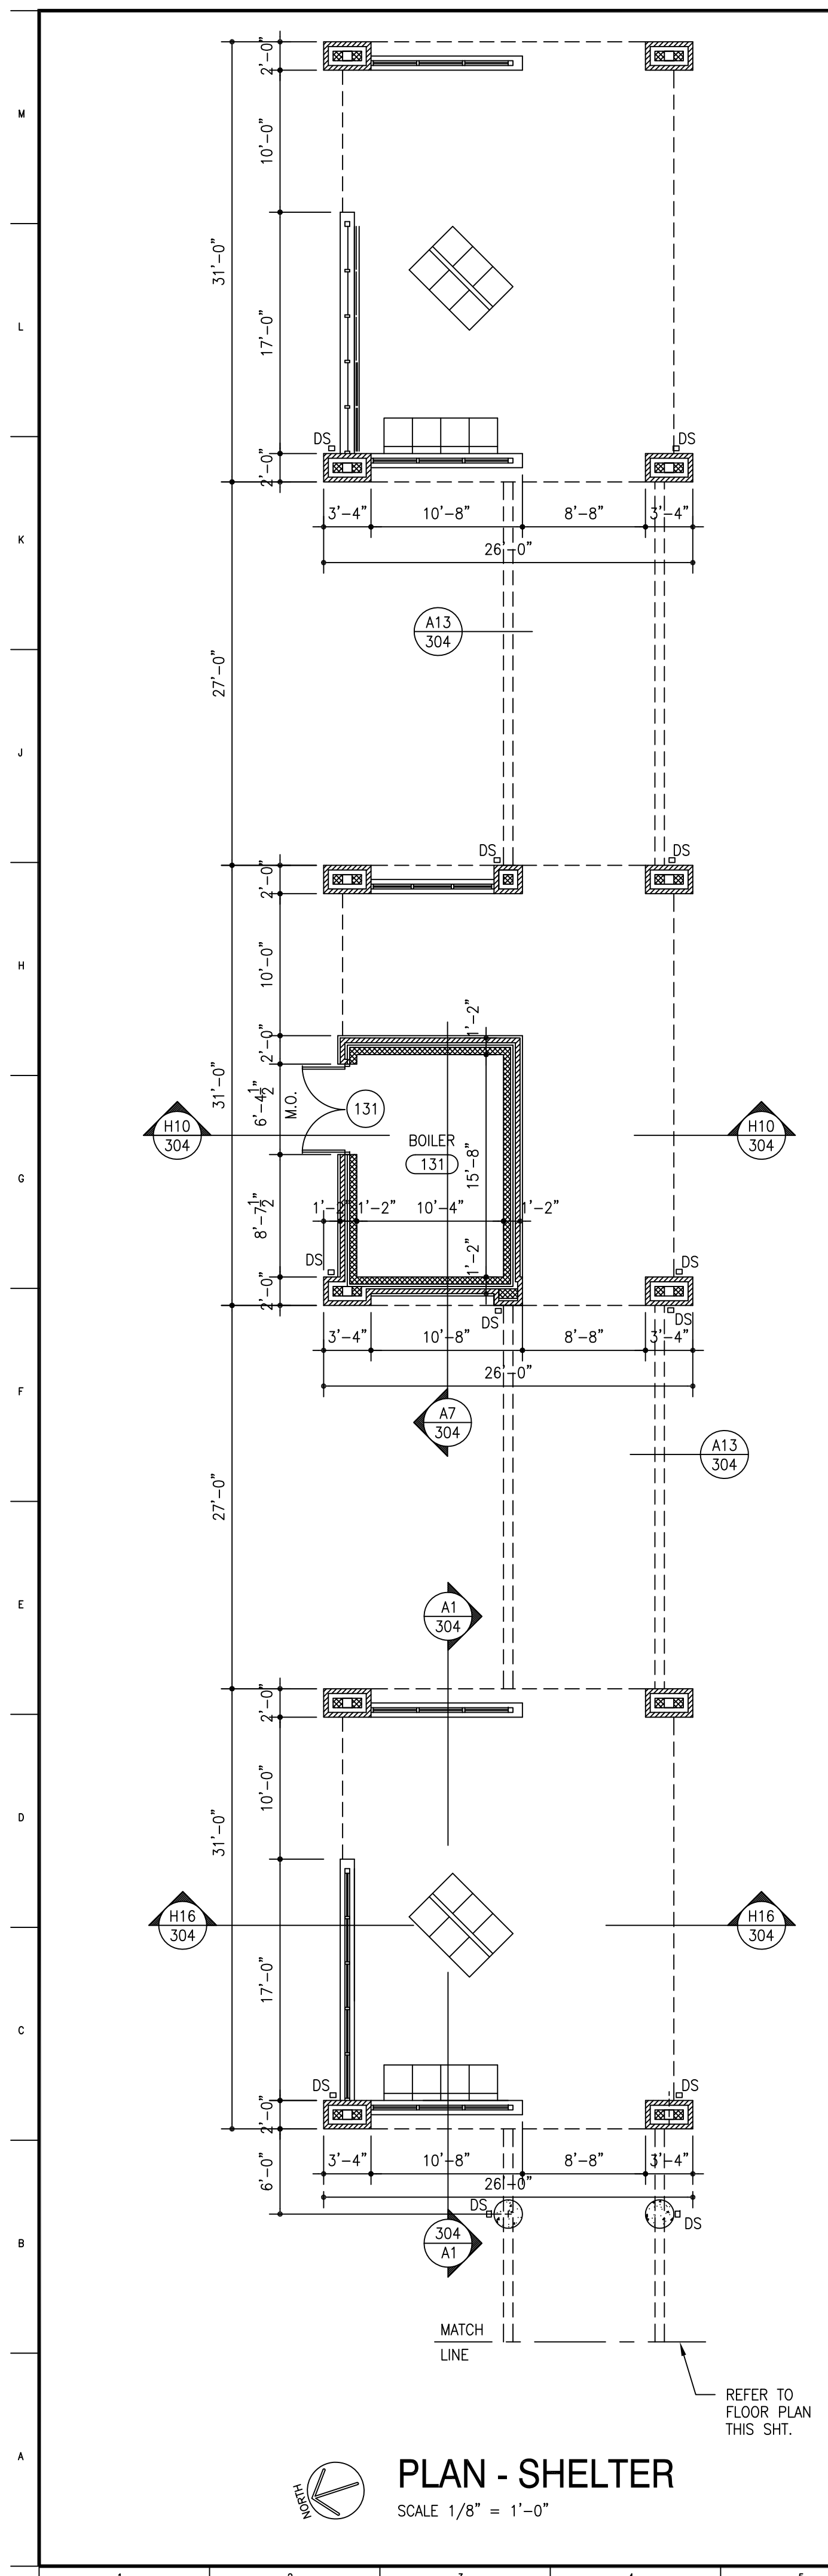

PARTITION & FURRING TYPES


ALL PARTITIONS TO WITHIN 1/2" OF STRUCTURE - CAULK TOP BOTH SIDES - TYP

- 8" CMU - REINF / GROUT FULL
- 6" CMU
- 8" CMU - REINF
- 3 5/8" MTL STUD W/ 5/8" EA SIDE
- 3 5/8" MTL STUD W/ 5/8" GYP ONE SIDE
- 8" CMU W/ 5/8" GYP LAM ONE SIDE
- 4" SHAFT WALL, 1" GYP LINER R-13 FIBER GL INSUL & 5/8" GYP 1 HR RATED
- 3 5/8" MTL STUD W/ 5/8" EA SIDE R-13 FIBER GL INSUL - 1 HR RATED

PLAN - TRASH ENCLOSURE
SCALE 1/8" = 1'-0"

PLAN - NORTH MECH ATTIC
SCALE 1/8" = 1'-0"

PLAN - SOUTH MECH ATTIC
SCALE 1/8" = 1'-0"

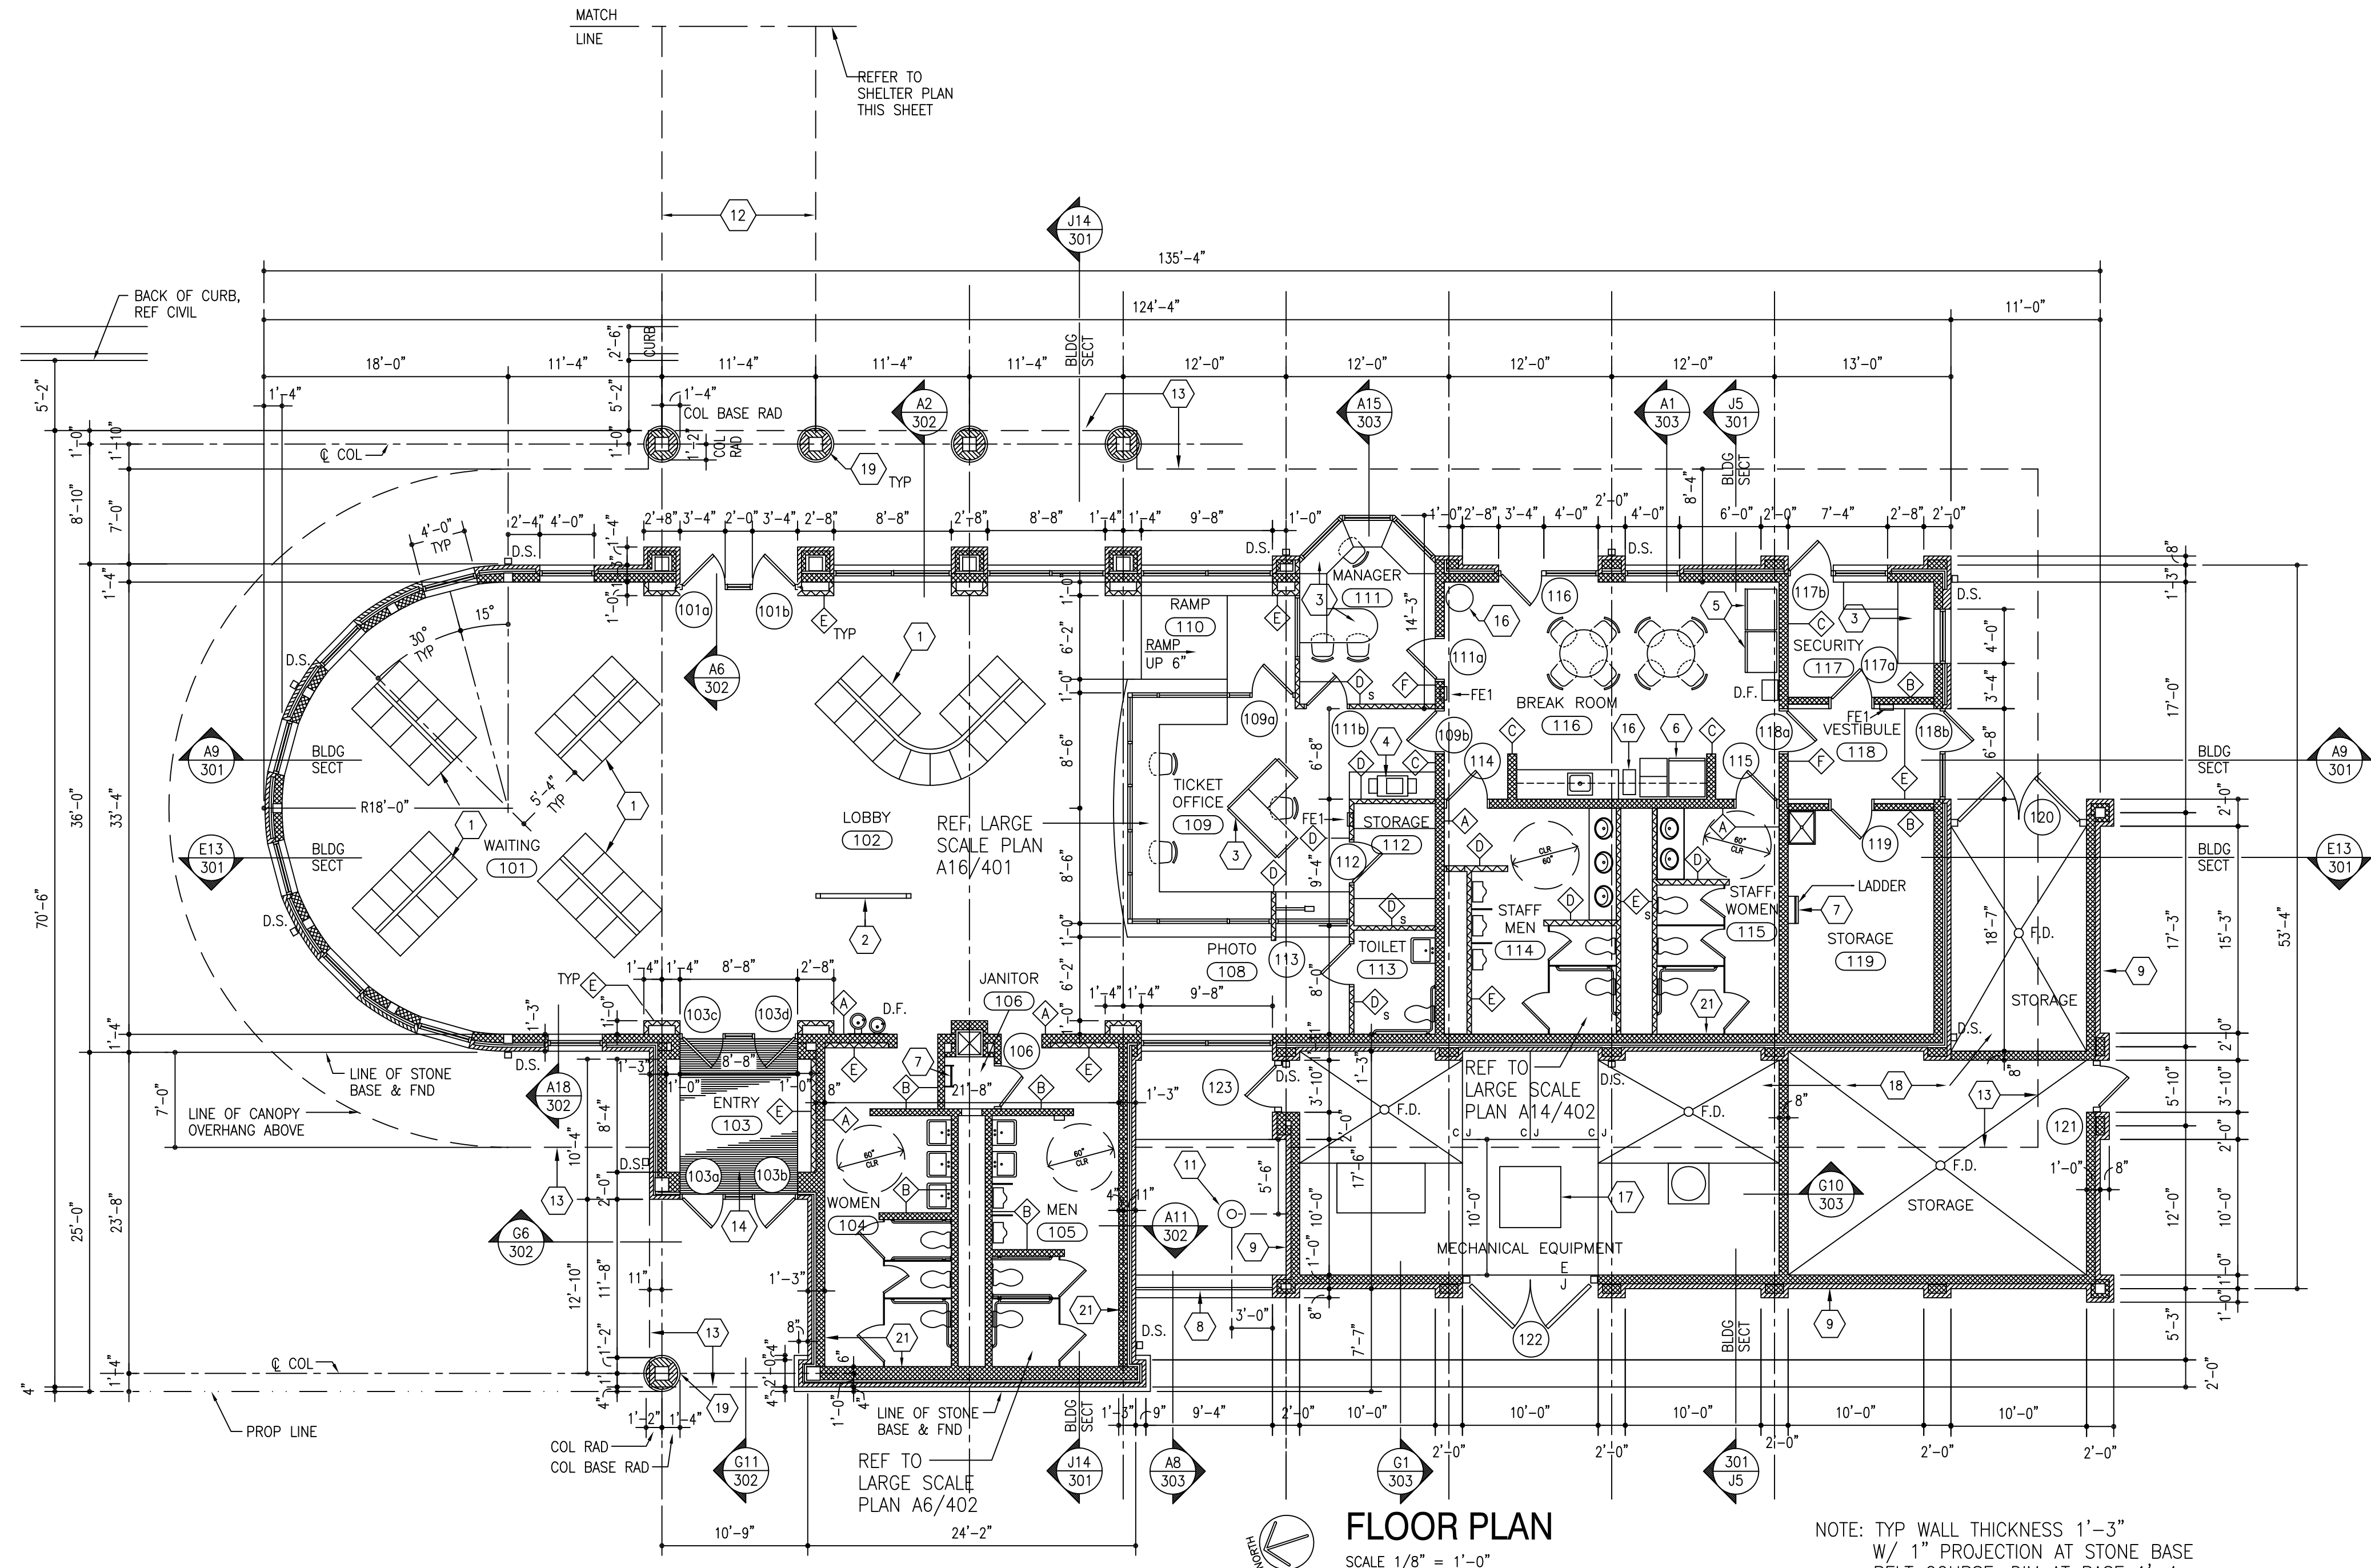


FLOOR PLAN
SCALE 1/8" = 1'-0"

NOTE: TYP WALL THICKNESS 1'-3" W/ 1" PROJECTION AT STONE BASE BELT COURSE, DIM AT BASE 1'-4"

FLOOR PLAN KEYNOTES

- 1 FIXED SEATING
- 2 INFO/MAP DISPLAY CASE, REF. DET. G1-403
- 3 SYSTEMS FURNITURE (NIC)
- 4 COPY MACHINE (NIC)
- 5 VENDING MACHINE (NIC)
- 6 REFRIGERATORS (NIC)
- 7 ACCESS LADDER TO ATTIC MECH RM ABOVE
- 8 ORNAMENTAL METAL FENCE
- 9 STONE VENEER SCREEN WALL
- 10 BREAK RESISTANT FIXED GLAZING IN GALVANIZED STEEL TUBE FRAME, - PAINT
- 11 FLAG POLE
- 12 ALUM FRAME & GLASS CANOPY
- 13 ROOF OVERHANG ABOVE
- 14 RECESSED STAINLESS STEEL FLOOR GRATE W/ DRAIN, 8'-8"x11'-0" REF. SPEC
- 15 42" HIGH STL. 1 1/2" PIPE GUARD RAIL W/ INTERMEDIATE RAIL, REF DET ...
- 16 TRASH RECEPTACLE - BY OWNER - NIC
- 17 ELEC TRANSFORMER
- 18 8" CONC SLAB, SLOPE TO DRAIN 1/4" PER FT
- 19 2'-4" DIA STONE VENEER COL W/ 2'-8" DIA STONE BASE
- 20 5/8" GYP BD DRAFT STOP EXTEND TO SOFFITS & GYP ROOF SHEAT'G
- 21 GROUT FULL AND REINF. ALL PERIMETER BLOCK WALLS AT TOILET ROOMS
- 22 EXTEND MECH. ROOM 202 W/ ALT. NO.1 - REF. MECH DWGS., - EXTEND FLOOR SLAB, WALLS & CEILING 12'-0" SOUTH, REF. STRUCT.

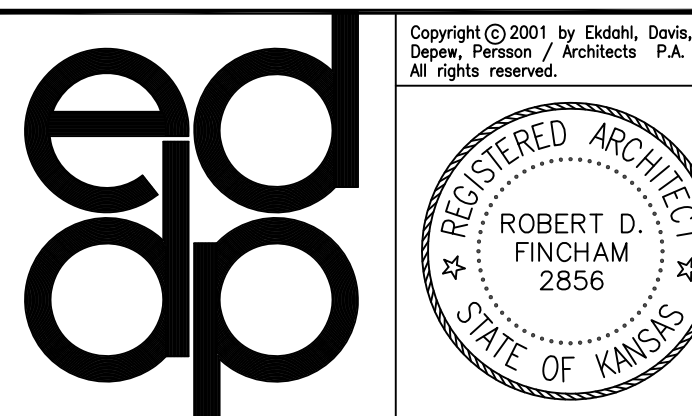

Ekdahl, Davis, Depew, Persson/Architects, P.A.
700 Harrison Suite 1100 Topeka Kansas 66603
Telephone (785) 234-6664 Fax (785) 233-4600

Topeka Metropolitan
Transit Authority
Bus Transfer Facility

Topeka, Kansas

FLOOR PLANS

DATE: 08-29-2001
ARCH. PROJ. NO: 99-32

A103


SE 9th St

SE 9th St

820 Southeast
Quincy Street

SE Quincy St

Quincy St

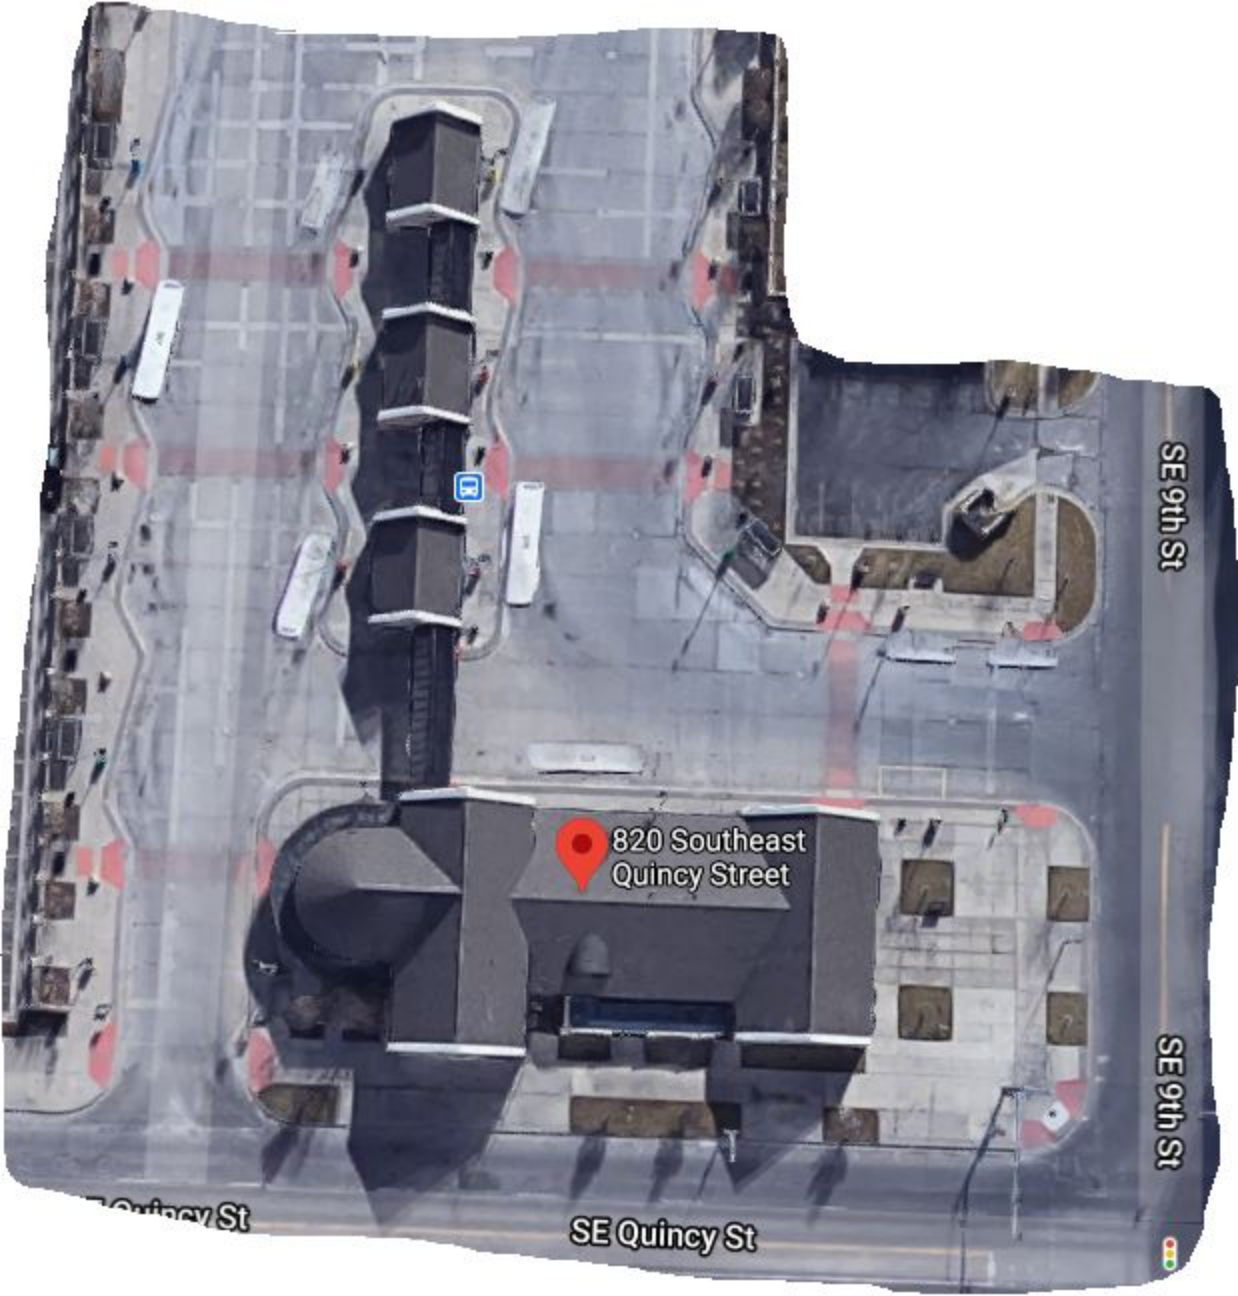


RFB TO-21-05
QSS Digital Signage
Addendum #1

Please see attached pictures for possible locations of both indoor and outdoor display units:




Outdoor Picture 1
East Entrance

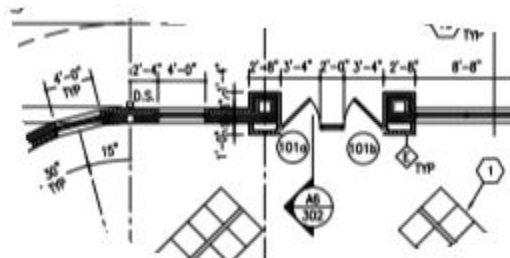






Outdoor Picture 3
Shelter Bldg No.2 South Side

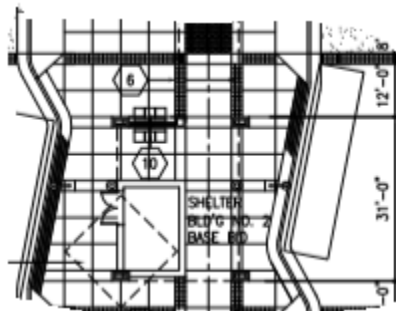




Outdoor Picture 4
Shelter Bldg No.2 West Side

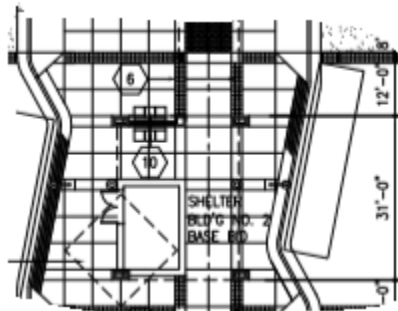




Outdoor Picture 5
West Wall South of Quincy Street Entrance

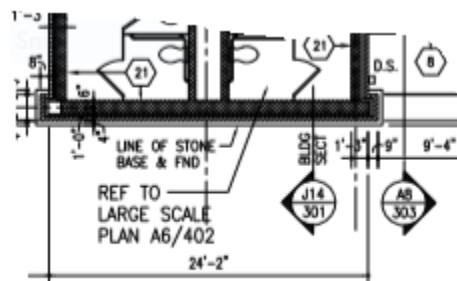






Indoor Picture 7
West Wall South of Quincy Street Entrance

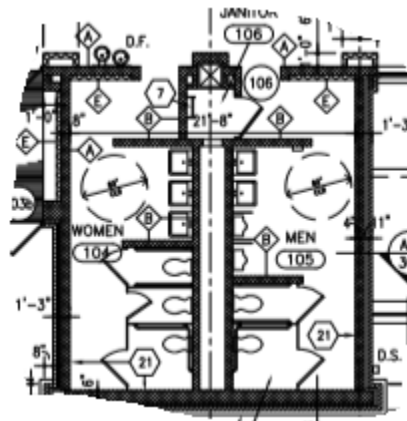




Indoor Picture 8
West Wall North of Quincy Street Entrance

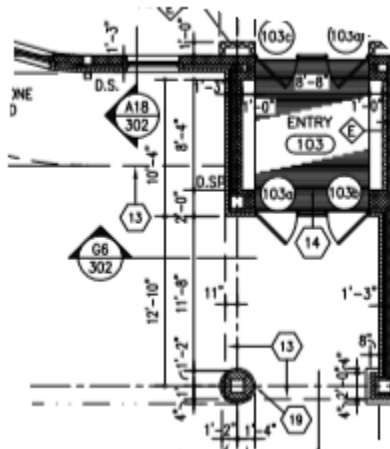



Indoor Picture 9
East Wall South of East Entrance

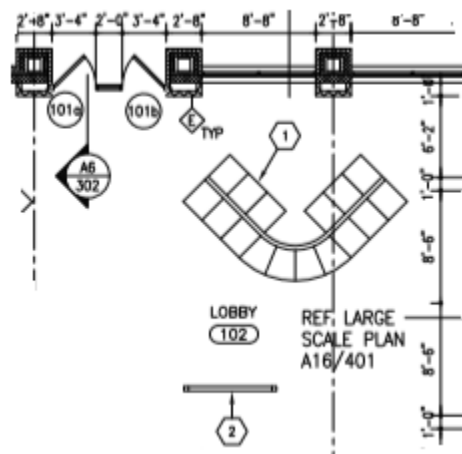



Indoor Picture 10
East Wall North of East Entrance

